


Detaliu de cuplare tip 4 utilizat pentru urmatoarele puncte de cuplare:

- PC7 - str. Gerberei

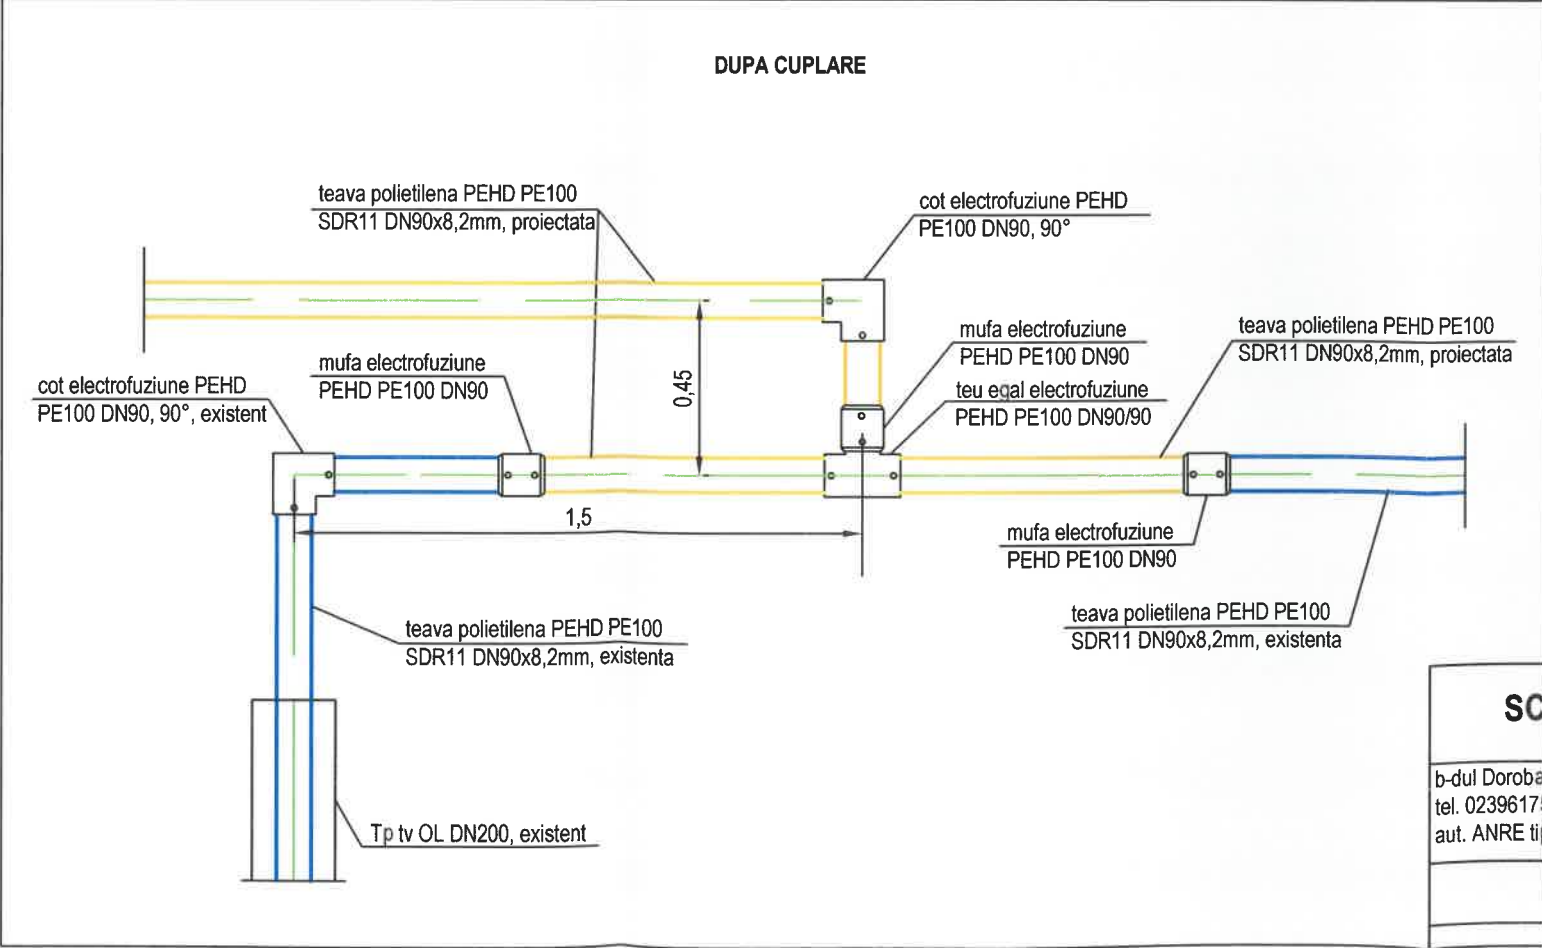

INSTALATOR AUTORIZAT PROIECTARE  
ing. Avarvarei Vasilica  
aut. ANRE tip PGD 109200934/18.11.2020 valabila pana la data 17.11.2025

format A3 420x297mm

SC NECESAR PROD SRL J 1996000153097/2025 b-dul Dorobantilor, nr. 669, loc. Braila tel. 0239617563; e-mail: necesar_braila@yahoo.com aut. ANRE tip PDSB nr. 24176 valabila pana la 14.04.2030			EXTINDERE SISTEM DE DISTRIBUTIE GAZE NATURALE IN LOCALITATEA CAZASU Amplasament: loc. Cazasu, com. Cazasu, jud. Braila Beneficiar: COMUNA CAZASU		Proiect 48/2024 faza PT+DDE
ing. Avarvarei Vasilica		SCARA 1/20	DETALIU DE CUPLARE TIP 4		Plansa G71
ing. Avarvarei Vasilica		DATA: 02.05.2025			
APROBAT	ing. Murgoci Marian				