



DETALIU TAMPLARIE EXTERIOARA FATADA VENTILATA- PLAN

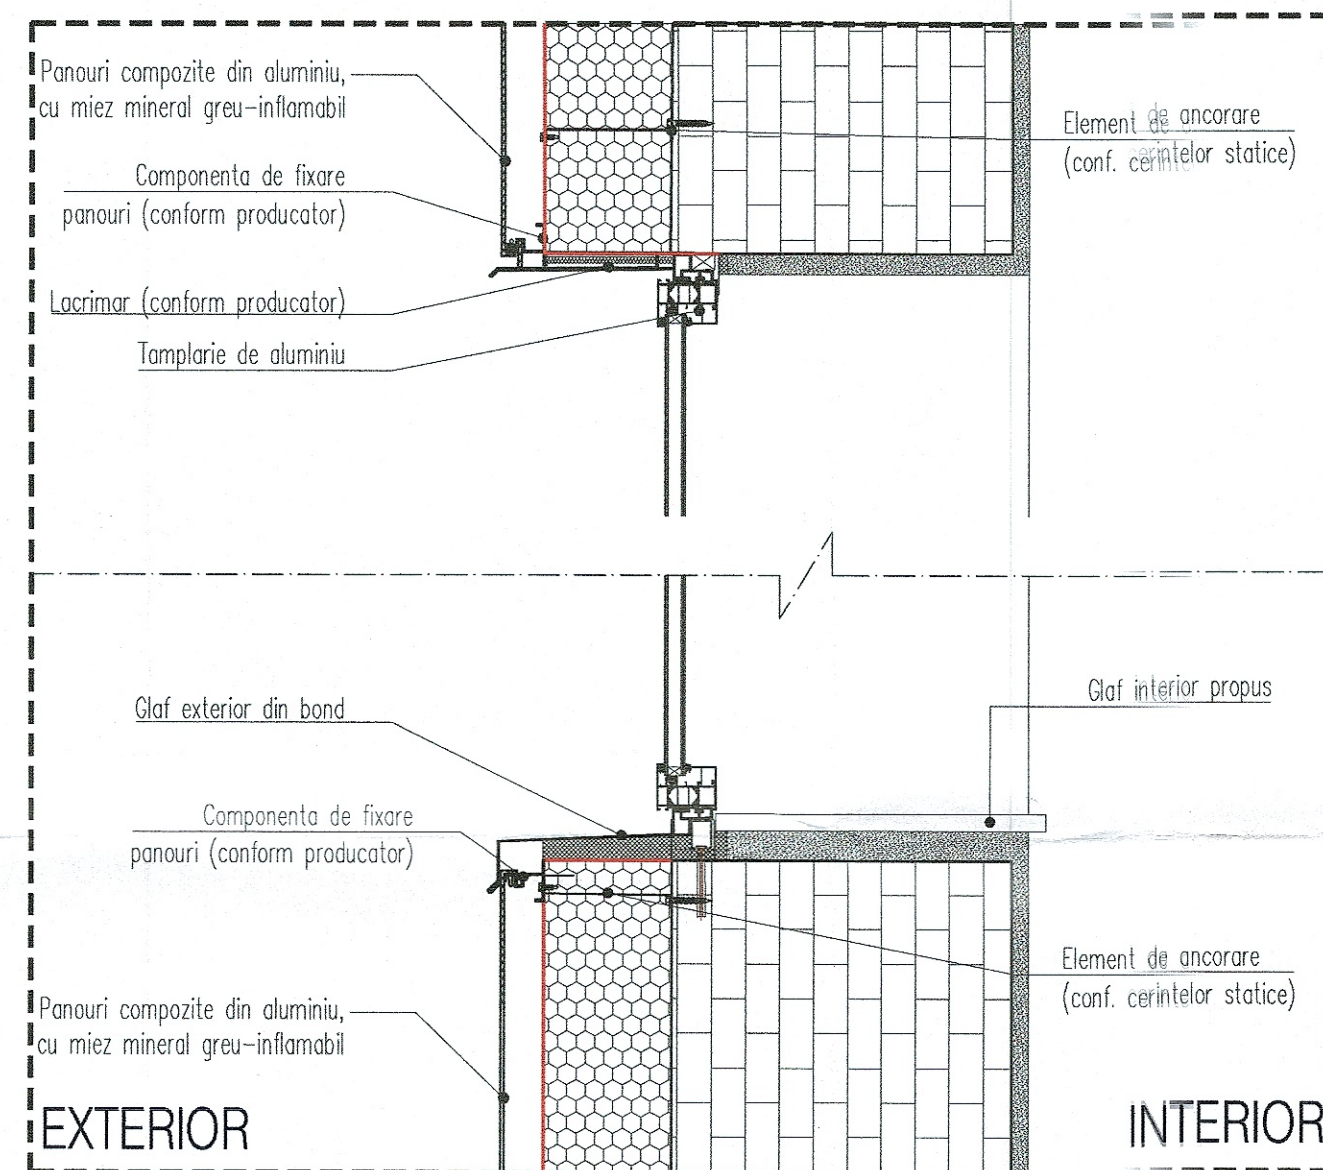

DETALIU TAMPLARIE EXTERIOARA FATADA VENTILATA- SECTIUNE

Nota: Structura metalica (componentele de fixare, elemente de ancorare, etc) se va realiza conform cu fisele tehnice ale producatorului. Structura lamelor va fi standardizata. Fisele tehnice aferente detaliilor de executie pentru fatada ventilata, fatada cortina si lamele din tabla se vor aproba de catre beneficiar.

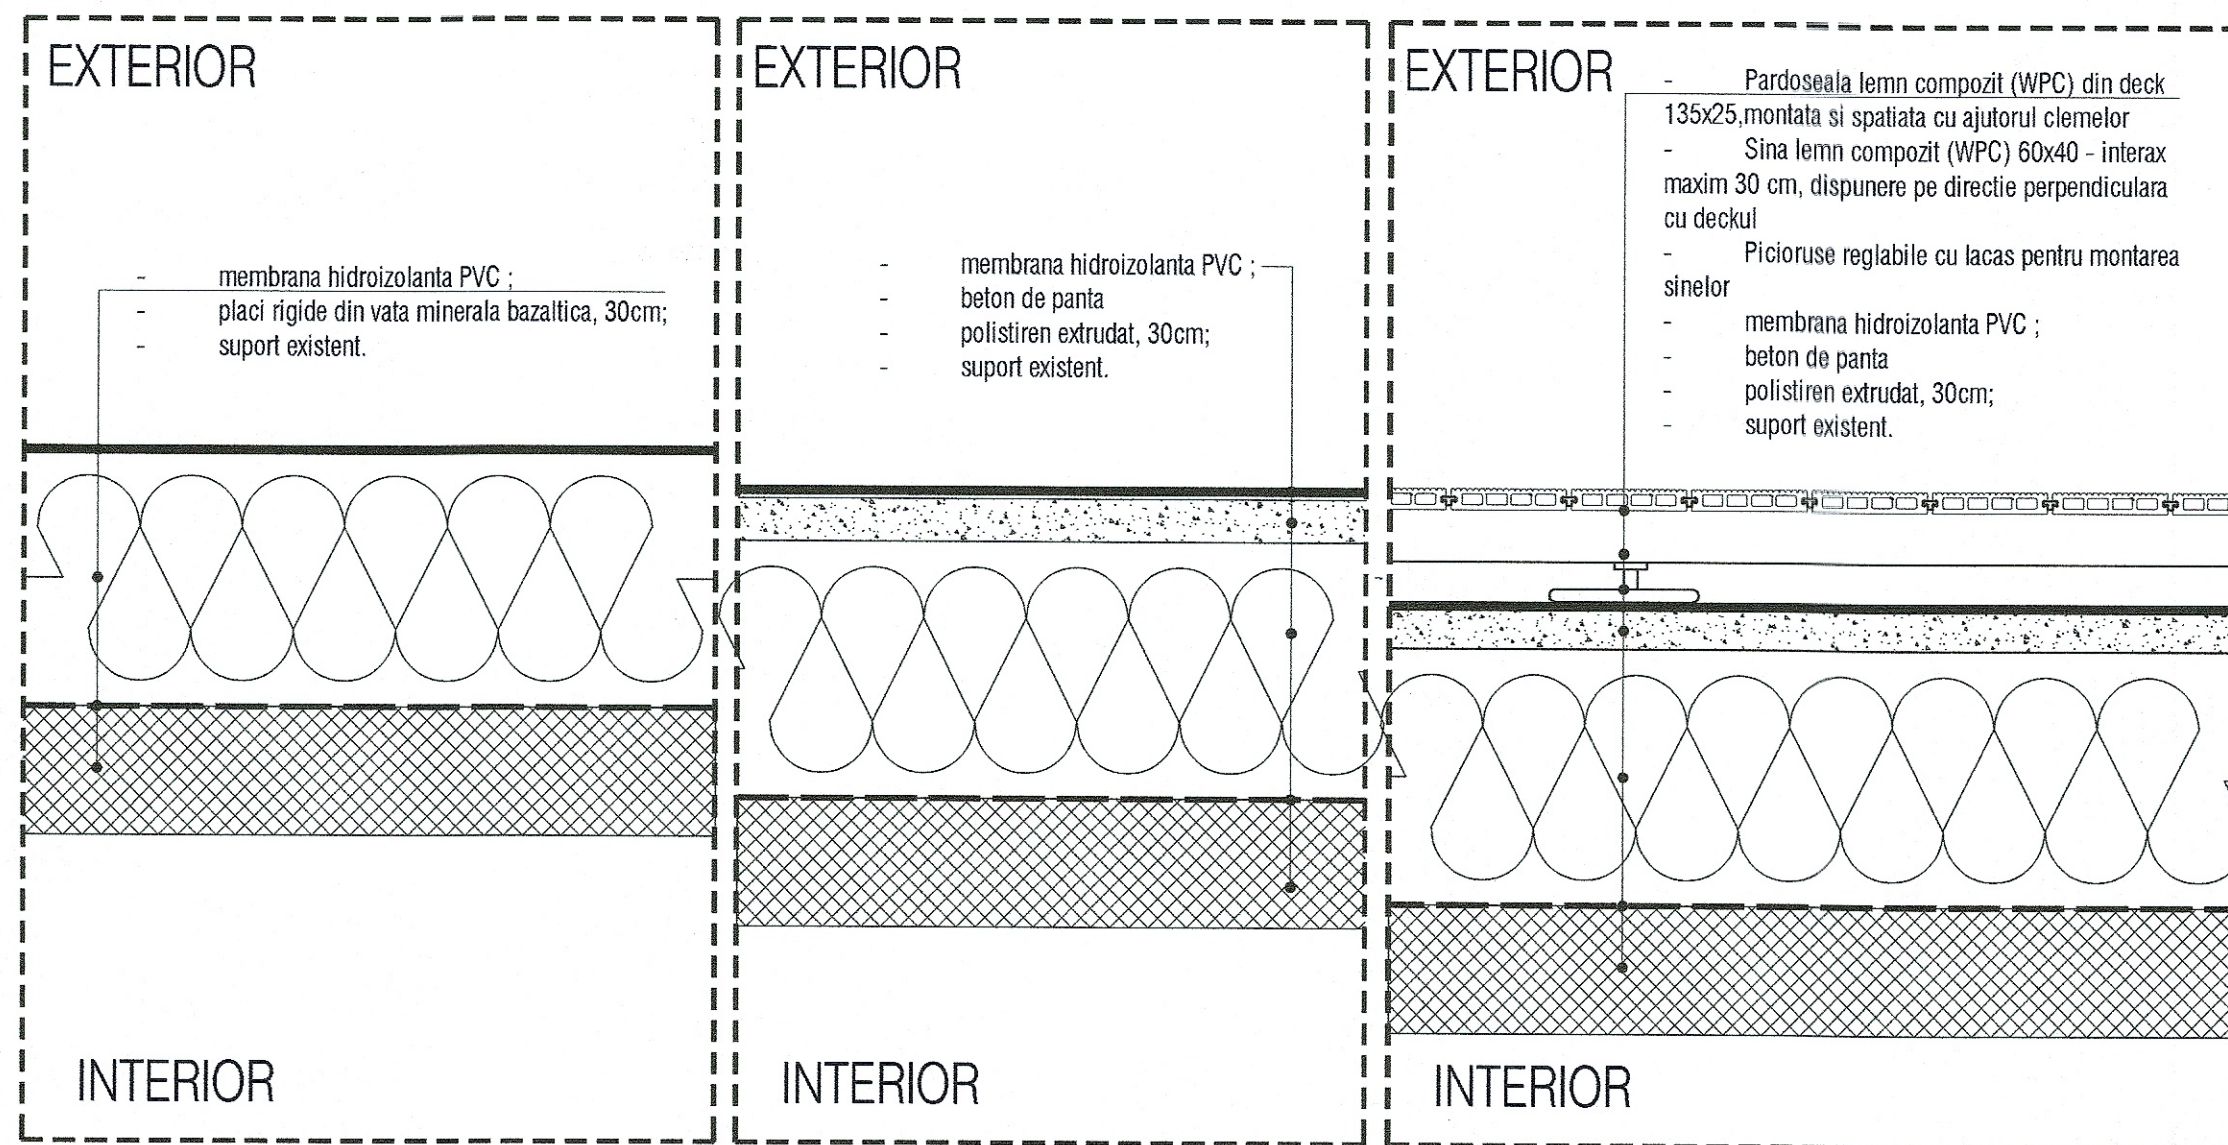

DETALIU TERASE NECIRCULABILE

DETALIU TERASE CIRCULABILE - PVC

DETALIU TERASE CIRCULABILE - deck



<b>NEO STRUCTURAL ENGINEERING</b> SC NEO STRUCTURAL ENGINEERING SRL consultanta, proiectare, expertizare structuri civile si industriale adresa: str. Gravelui, nr. 7A, etaj 4, Bucuresti	DENUMIRE PROIECT:	Modernizarea si reabilitarea energetica a Centinului de pregatire si refacere/recuperare a capacitatii de munca Diene - Saturn, Mangalia judetul Constanta	PROIECT NR.:	032025
	DATA:	IAN. 2025	SCARA:	1:10
	BENEFICIAR:	MINISTERUL AFACERILOR INTERNE - DIRECTIA ASIGURARE LOGISTICA INTEGRATA Judet Constanta, mun. Mangalia, statiunea Saturn, strada Greenport, nr. 2-2D, NC102305, NC102304, NC102303, NC102228	FAZA:	P.T. - D.E.
	SEF PROIECT:	arh. Anamaria Gabriela Manea / ing. Stefan Mihai Burciu	NR. PLANSA:	D.2
PROIECTAT/DESENAT:	arh. Anamaria Gabriela Manea	<b>DETALII FATADA VENTILATA</b> <b>DETALII TERASE</b>		