

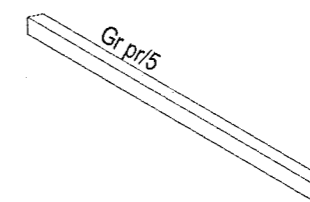
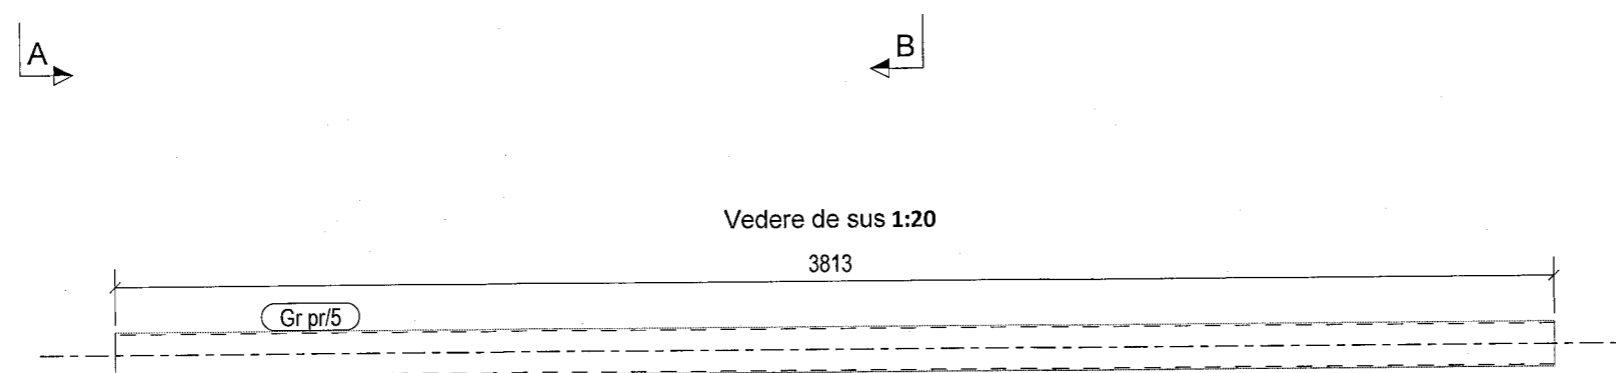


POZITIE PE AXE	
A-Gr pr	A/1-2
A-Gr pr	A/2-3
A-Gr pr	B/1-2
A-Gr pr	B/2-3

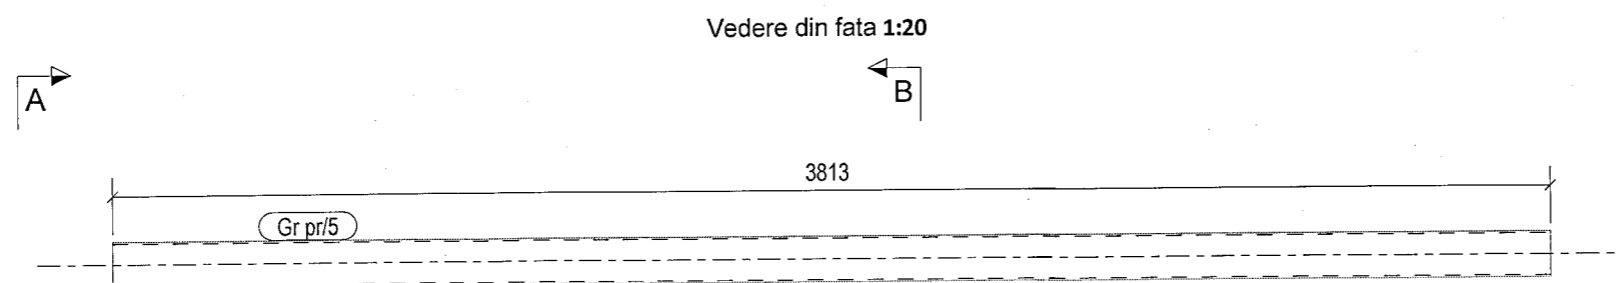

3D  
Scara: 1:50

Gr pr/5 CFRHS120X120X5

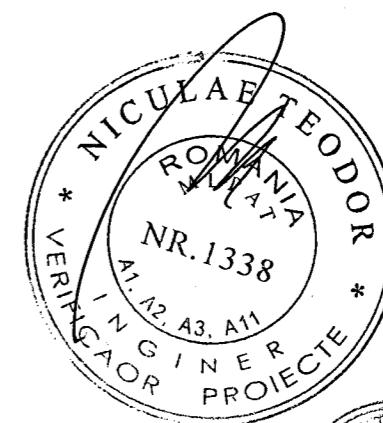

**Neo**  
STRUCTURAL  
ENGINEERING

Proiectant structura:  
**SC NEO STRUCTURAL  
ENGINEERING SRL**  
consultanta, proiectare, expertizare  
structurii civile si industriale  
Adresa: str. Cetatea Veche, Nr.8, M3/A, sc.8, ap.76, Sec.4, Bucuresti

Denumire proiect: Modernizarea si reabilitarea energetica a Centrului de pregatire si relacere/recuperare a capacitatii de munca Diana  
nr. proiect: 03/2025  
faza: P.T

Beneficiar: MINISTERUL AFACERILOR INTERNE  
Adresa: Judet Constanta, mun. Mangalia, statiunea Saturn, strada Greenport nr. 220, NCI

Sef proiect: Ing Burciu Stefan

Proiectat: Ing Burciu Stefan

Desenat: Ing. Ardelean Adrian

Denumire plansa: Ansamblul Camera Pompe

[A-Gr pr.7]  
Scara: 1:20 1:50  
Rev.: 0 Data: [A-Gr pr.7]

NOTE GENERALE: Suduri in relief cu grosimea de cordon de 0.7\*t daca nu se specifica altfel. Nivel B de acceptare a sudurilor. Sudura pe toata suprafata de contact.

EXTRAS DE LAMINATE PT. ANSAMBLUL:						
Pozitie	Profil	Material	No.	Lungime	Arie	Greutate
Gr pr/5	CFRHS120X120X5	S235JR	1	3813	1.8	66.9
Total					1.8	66.9