

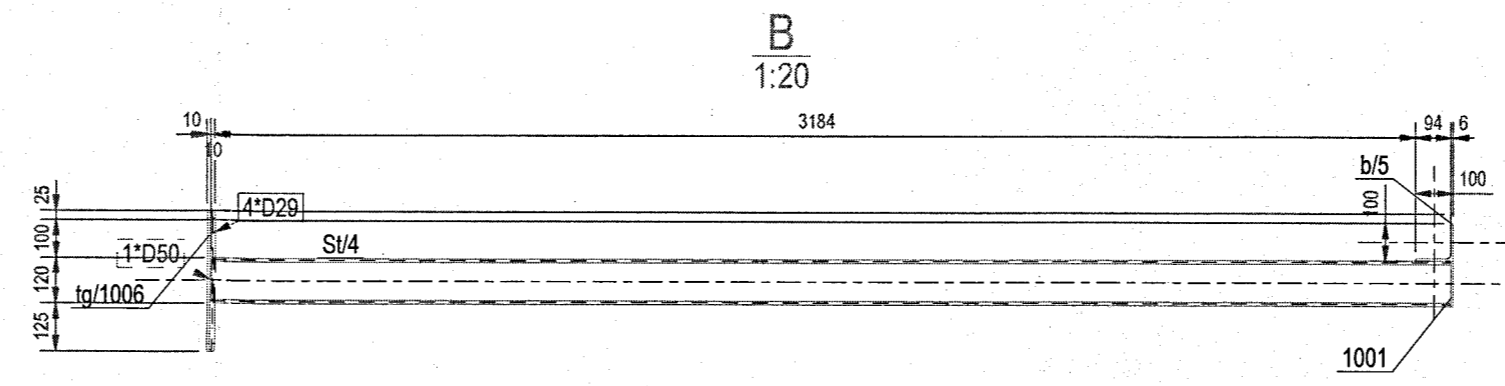
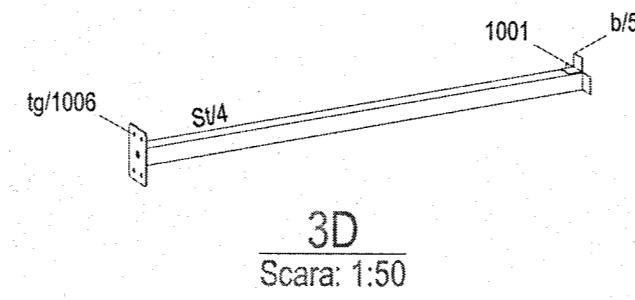



Vedere din fata  
1:50

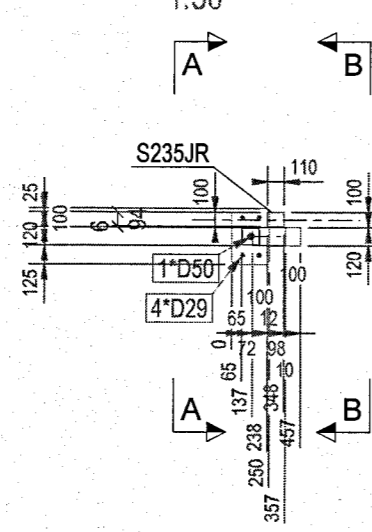


Vedere de sus  
1:50

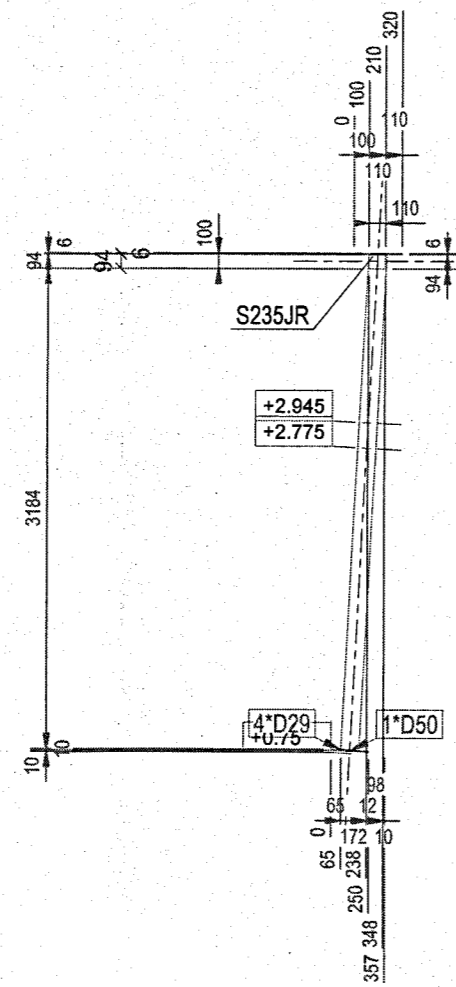


Vedere de jos  
1:20

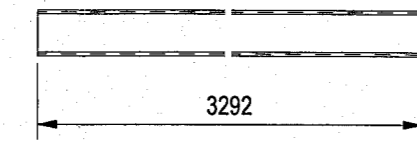


Vedere din fata  
1:20

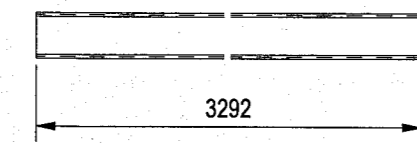

Vedere de sus  
1:20

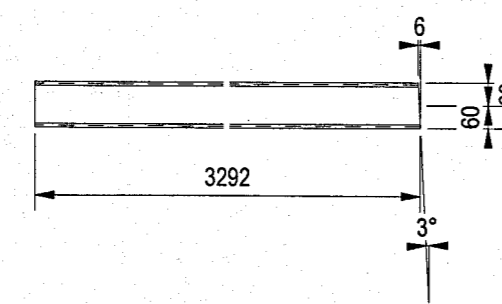

Vedere din spate  
1:20

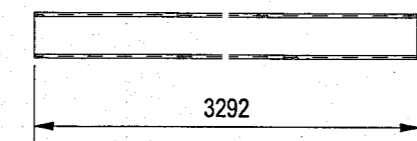

A  
1:20

