




Rack 47U CAMERA TEHNICA PENTRU TELECOMUNICATI PARTIER

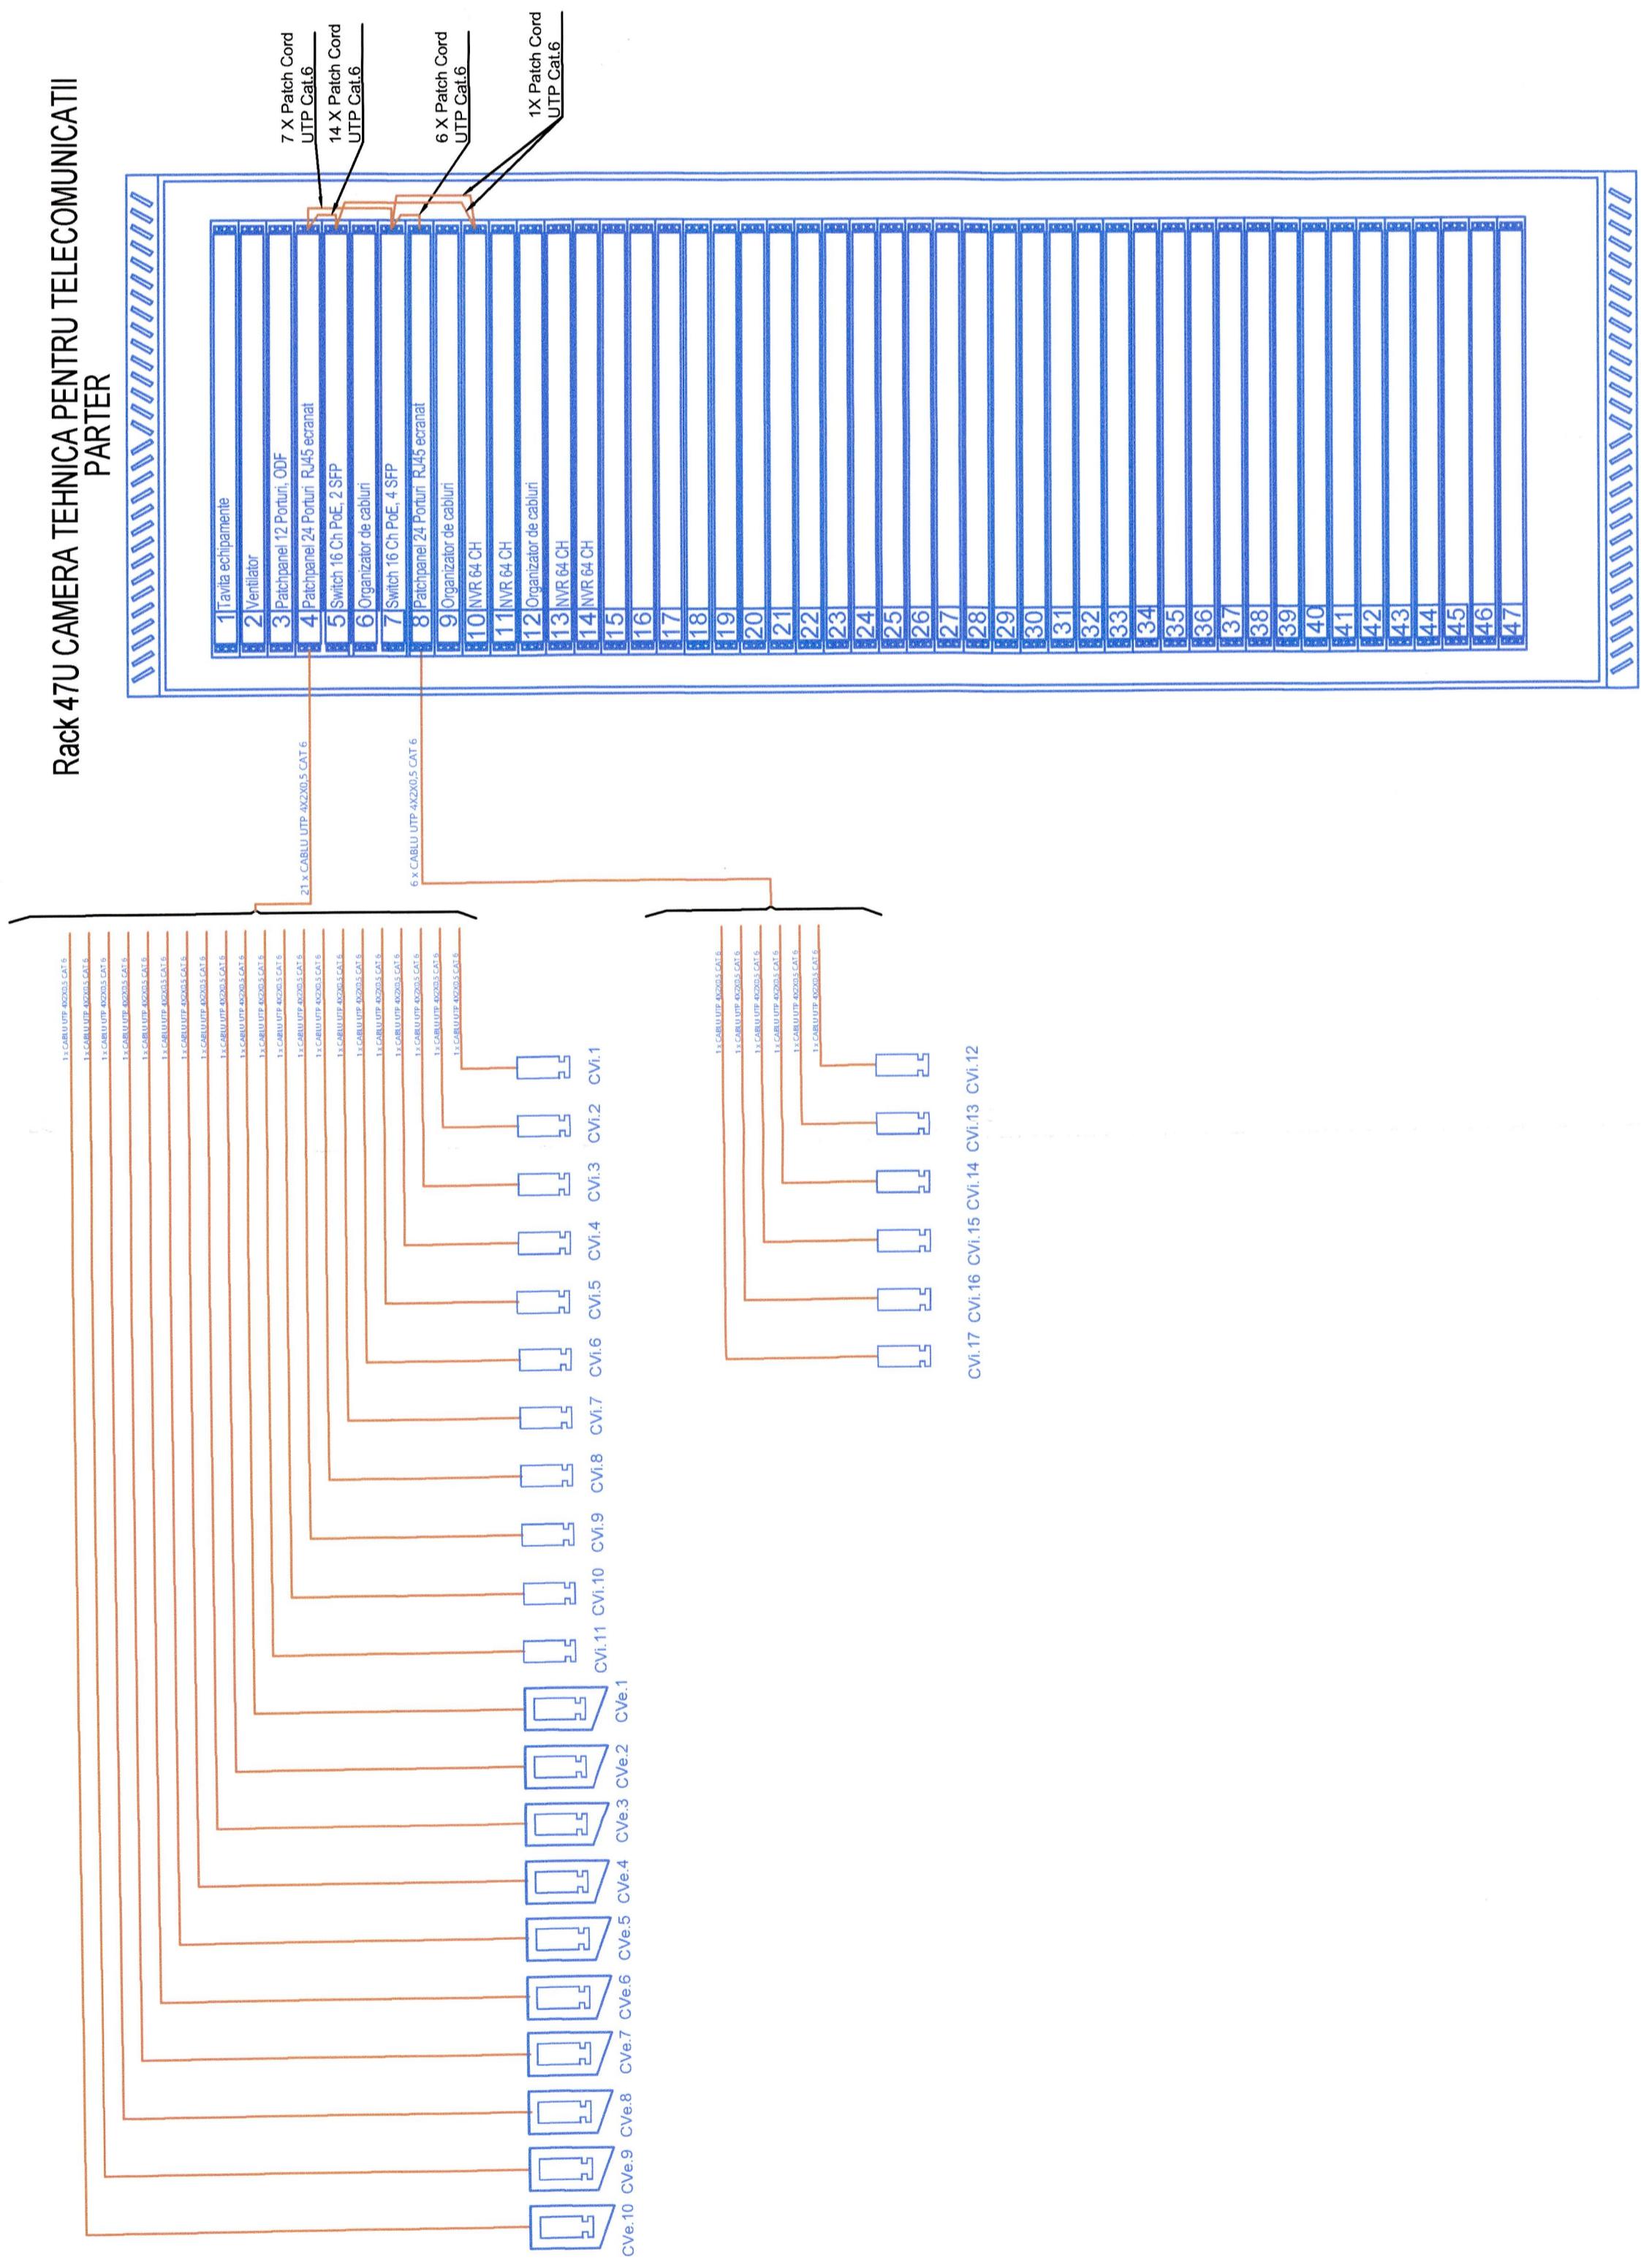

Rack 21U CAMERA OFICIU MEZANIN

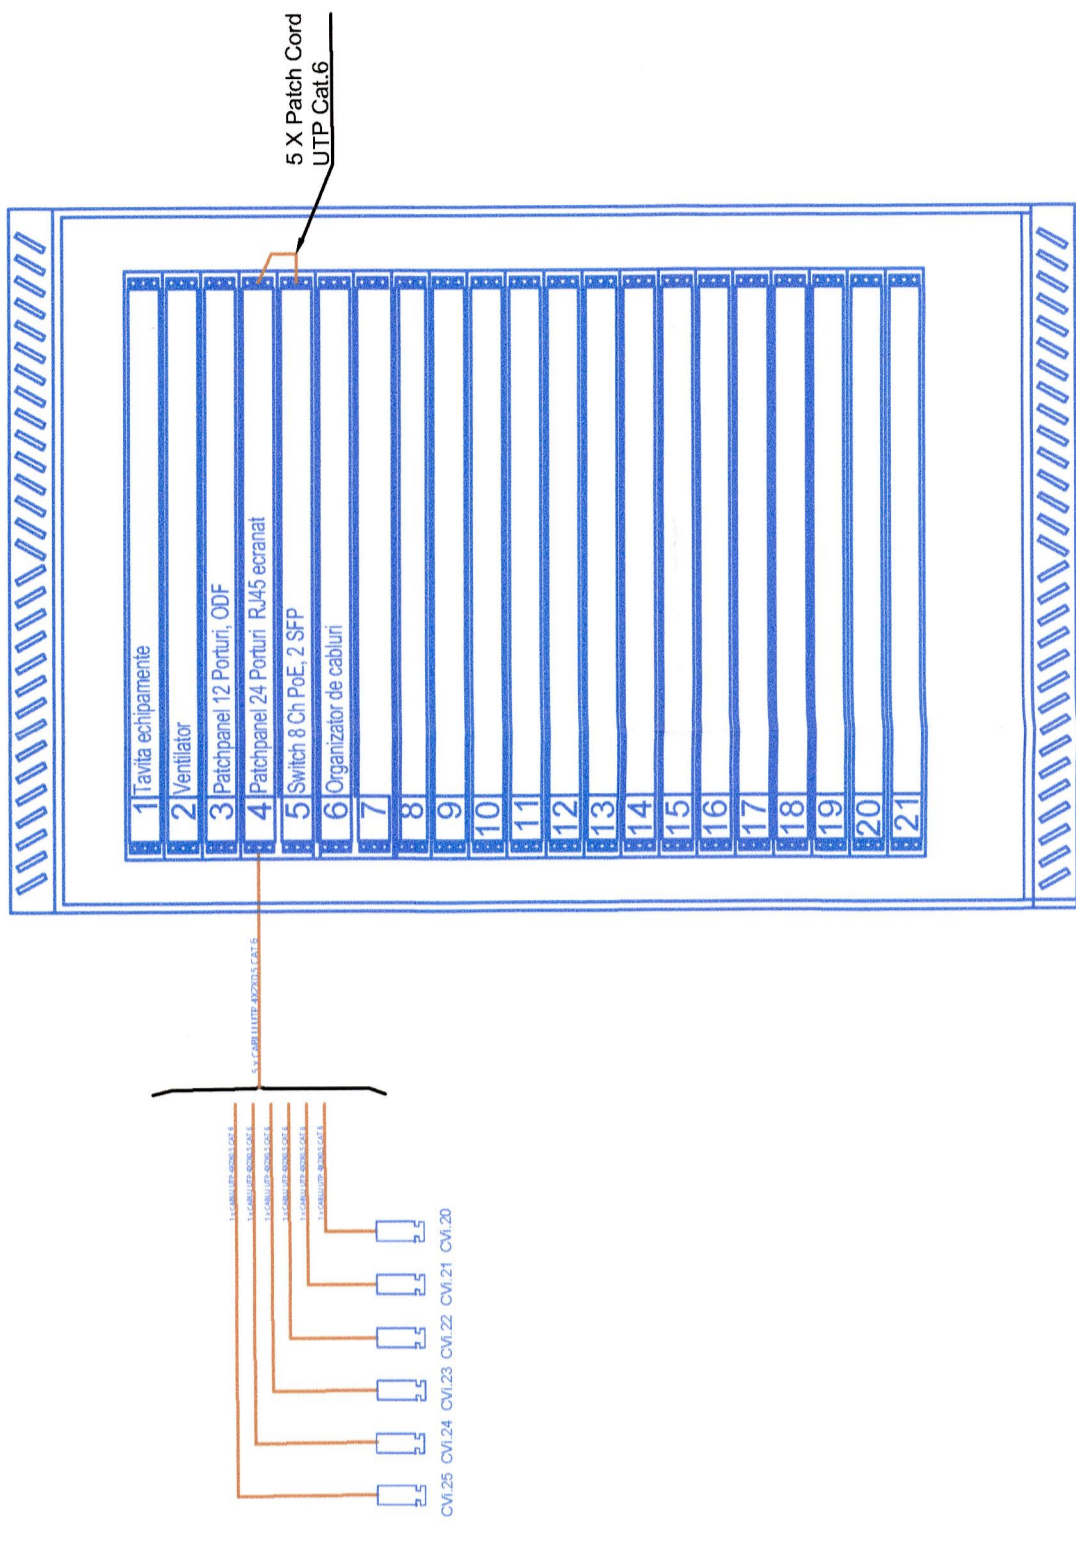

Rack 21U CAMERA OFICIU ETAJ CURENT

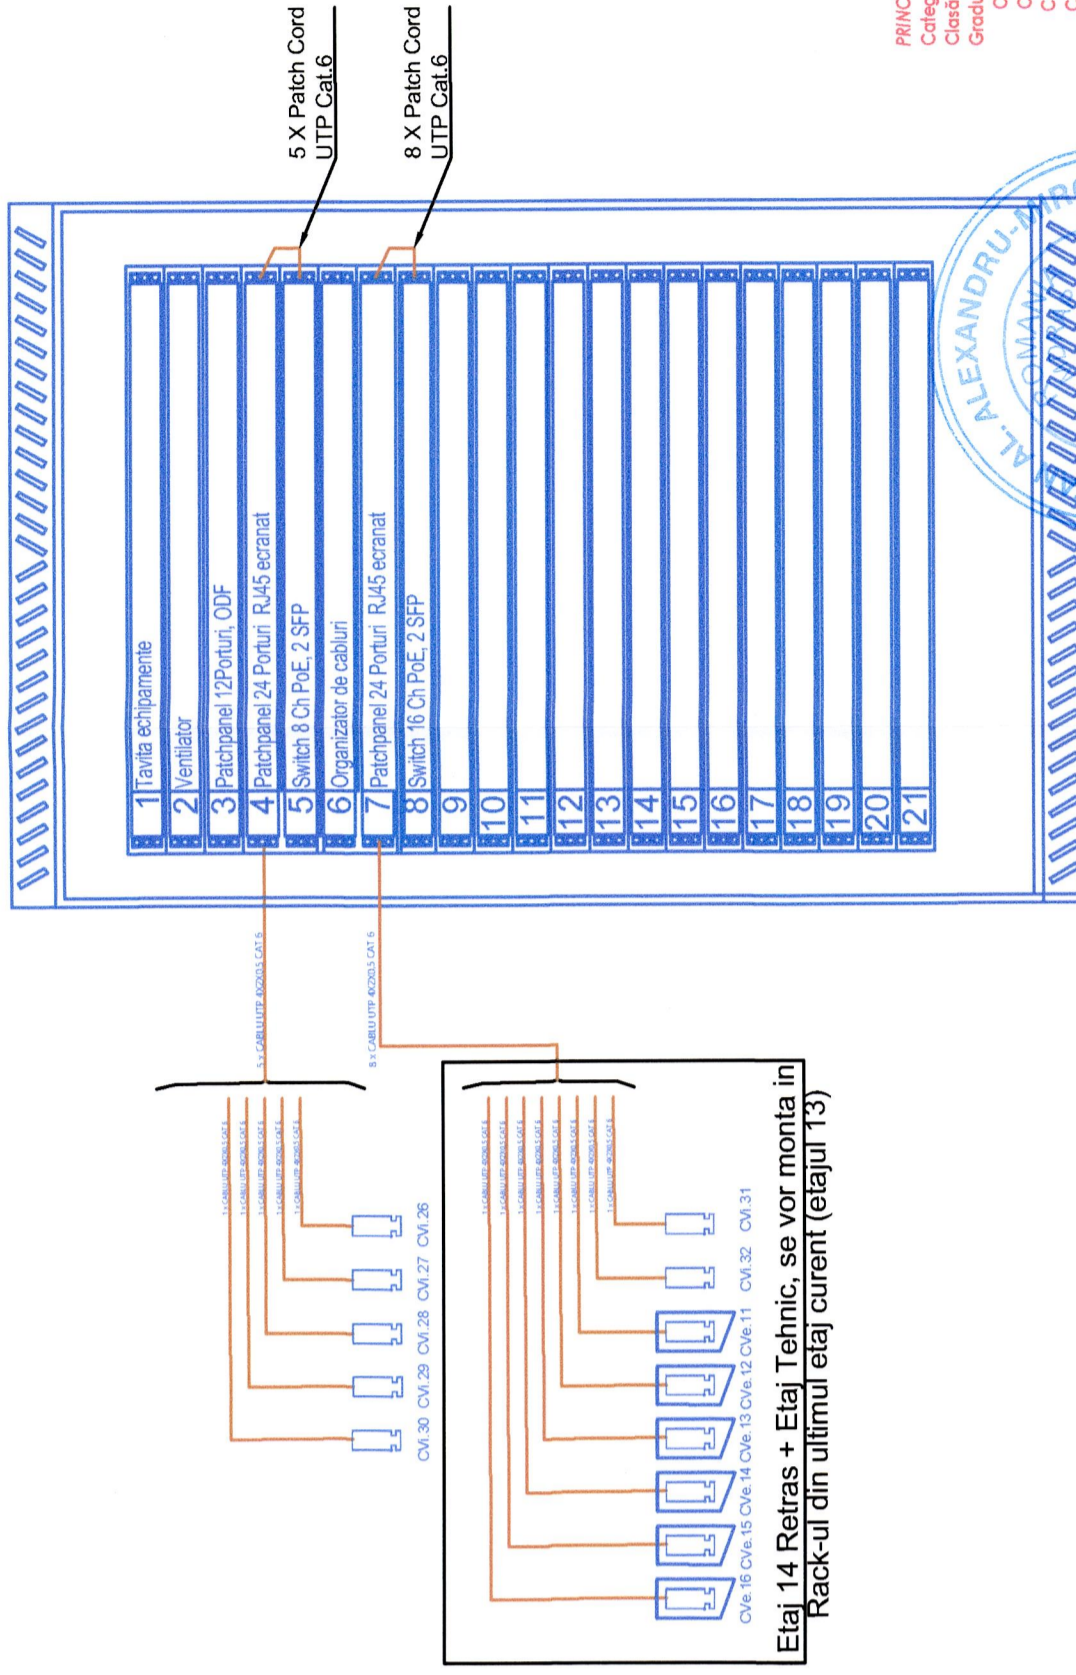

Etaj 14 Retras + Etaj Tehnic, se vor monta in Rack-ur din ultimul etaj curent (etajur 13)

PRINCIPALII INDICATORI AI CONSTRUCTIEI TILCOR:
 - Clasa de rezistenta la foc: R150
 - Clasa de etansitate (cathegorie de impotrindere specifica): II conform F100-1992.
 - Gradul de rezistenta la foc:
 - Compartiment 1 corp 1 hoteli cladire indicat; GRF I - risc MIC de incendiu
 - Compartiment 2 corp reabilant + pasad; GRF III - risc MIC de incendiu
 - Compartiment 3 stieile pompa incendiu; GRF II - risc MIC de incendiu
 - Compartiment 4 potai indic; GRF II - risc MIC de incendiu

Acest document este proprietate intelectuală a Wipro Projects Solutions s.r.l. Reproducerea sau difuzarea sunt interzise fara acordul scris din partea s.c. Wipro Projects Solutions s.r.l. This document copyright © is owned by s.c. Wipro Projects Solutions s.r.l. No part of this document may be reproduced or transmitted without the written permission of s.c. Wipro Projects Solutions s.r.l.

VERIFICATOR / EXPERT
 Beneficiar

MINISTERUL AFACERILOR INTERNE - DIRECTIA ASIGURARE LOGISTICA INTEGRATA
 CORP C1

INSTALATIILE ELECTRICE CURENTEI SLABI
 Schema Bloc CCTV

CS10
 Faza:

PT-DE
 Scara:

03/2025
 WPS-05-25-007P

WIPROJECTS
 Wipro Projects Solutions s.r.l.
 Strada 10, Nr. 10, Sector 1, Bucuresti, Romania
 Tel: +40 21 312 12 34
 Email: info@wiprojects.ro

LEGENDA CCTV
 Camera Video IP PoE Interior
 Camera Video IP PoE Exterior
 Cablu UTP CAT 6 Interlogica