

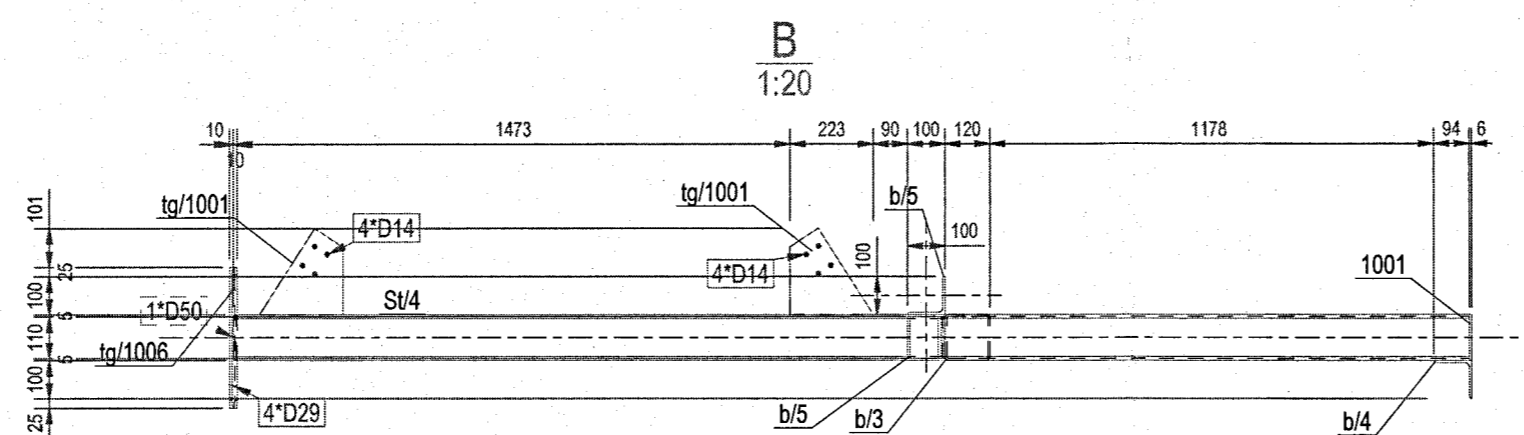
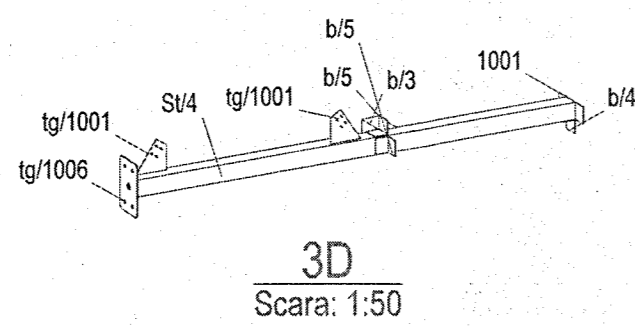



Vedere din fata
1:50

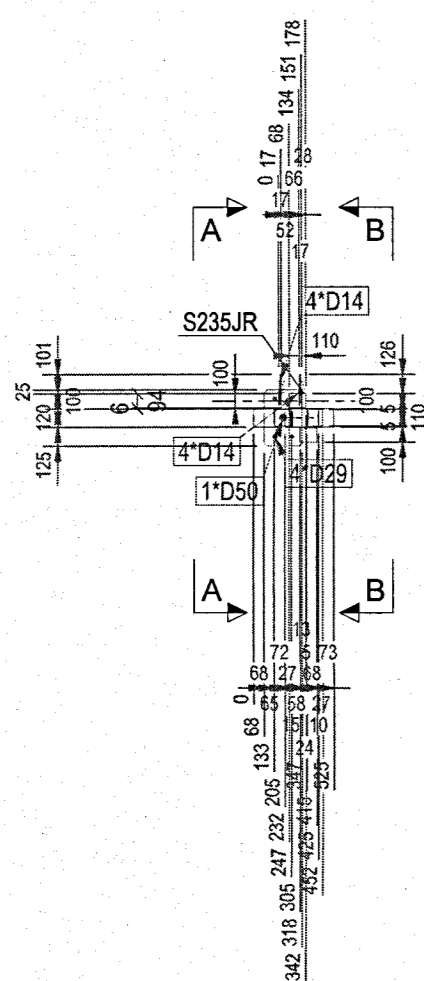


Vedere de sus
1:50

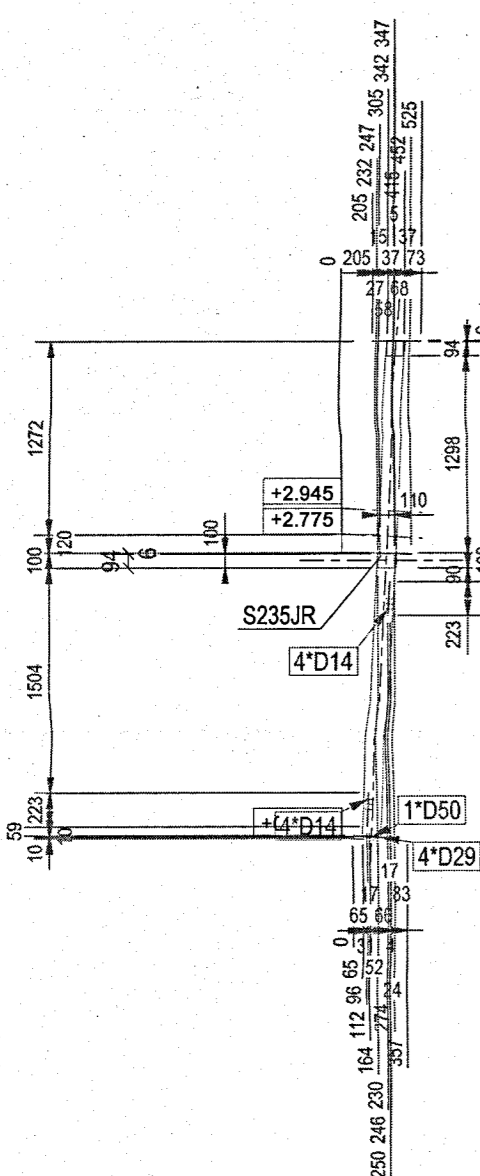


Vedere de jos
1:20

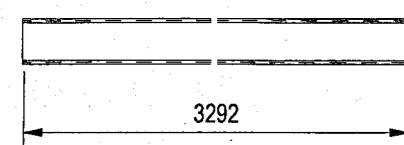



Vedere din fata
1:20

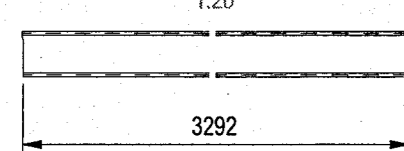

Vedere de sus
1:20

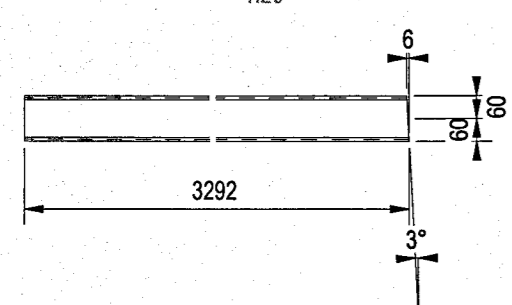


Vedere din spate
1:20

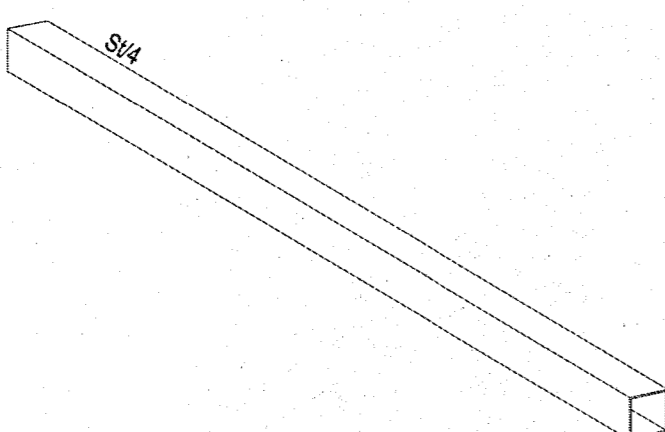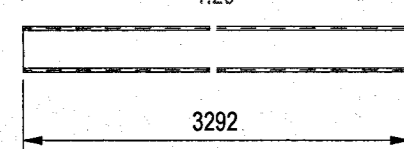


3D
Scara: 1:20


Vedere de jos
1:20

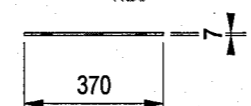


Vedere din fata
1:20

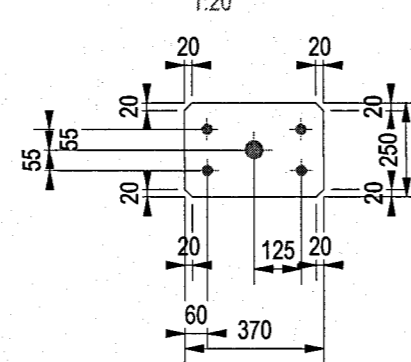


Vedere de sus
1:20

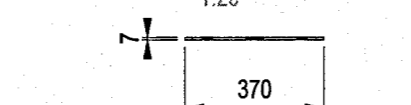


Vedere din spate
1:20

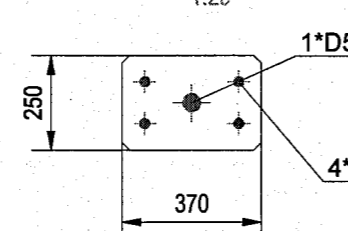

Vedere de jos
1:20

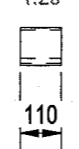


Vedere din fata
1:20

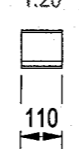

Vedere de sus
1:20




Vedere din spate
1:20

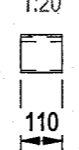


3D
Scara: 1:20


Vedere de jos
1:20

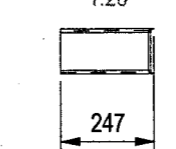


Vedere din fata
1:20

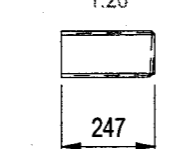


Vedere de sus
1:20

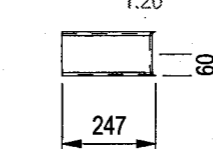


Vedere din spate
1:20

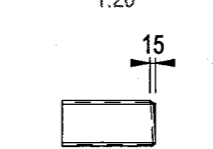


Vedere de jos
1:20

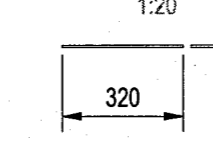


Vedere din fata
1:20

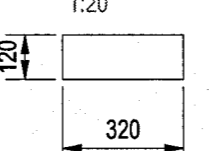

Vedere de sus
1:20

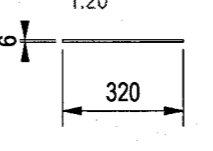


Vedere din spate
1:20

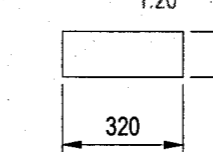


3D
Scara: 1:20


Vedere de jos
1:20

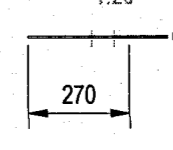


Vedere din fata
1:20

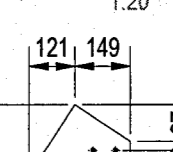


Vedere de sus
1:20

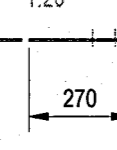


Vedere din spate
1:20

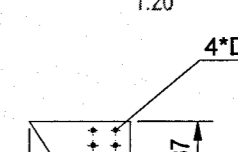


Vedere de jos
1:20

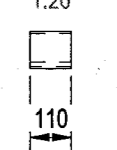


Vedere din fata
1:20

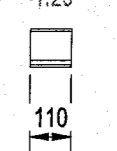

Vedere de sus
1:20

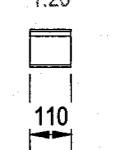


Vedere din spate
1:20

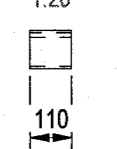


3D
Scara: 1:20

Vedere de jos
1:20

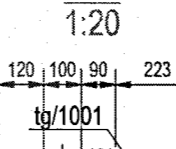

Vedere din fata
1:20

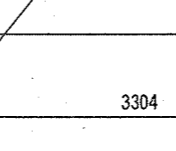



Vedere de sus
1:20



Vedere din spate
1:20



3D
Scara: 1:20

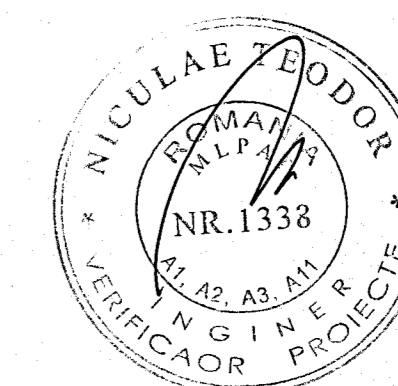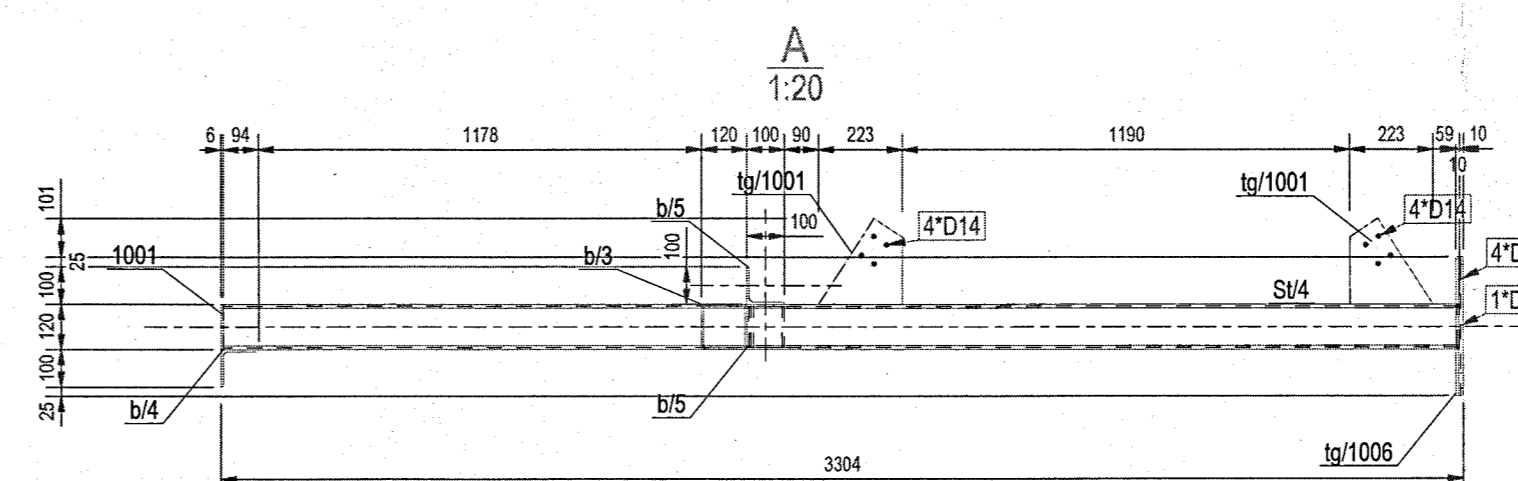

NOTE GENERALE: Suduri in relief cu grosimea de cordon de 0.7t, daca nu se specifica altfel.
Sudura pe toata suprafata de contact.

EXTRAS DE LAMINATE PT. ANSAMBLUL:						SV2	1	BUC. NECESARE	
Pozitie	Profil	Material	No.	Lungime	Arie	Greutate			
b/5	L100*6	S235JR	1	110	0.0	1.0			
1001	PL6*120	S235JR	1	320	0.1	1.8			
SV4	CFRHS120X120X5	S235JR	1	3292	1.5	57.8			
b/3	CFRHS120X120X5	S235JR	1	247	0.1	4.3			
b/4	L100*6	S235JR	1	110	0.0	1.0			
b/5	L100*6	S235JR	1	110	0.0	1.0			
tg/1001	PL5*187	S235JR	2	270	0.1	1.3			
tg/1006	PL7*250	S235JR	1	370	0.2	5.0			
Total						2.2	74.5		

Proiectant structura:
SC NEO STRUCTURAL ENGINEERING SRL
consultanta, proiectare, expertizare structuri civile si industriale

Denumire proiect: **NEO STRUCTURAL ENGINEERING SRL**
nr. proiect: 03/2025

Beneficiar: **MINISTERUL AFACERILOR INTERNE**
Adresa: Judez Constanta, mca. Mangalia, satulua Satulua, strada Grigorie, nr. 352, MCI
Faza: P.T

Sef proiect: Ing. Burciu Stefan
Proiectat: Ing. Burciu Stefan
Desenat: Ing. Ardelean Adrian
Denumire plansa: Ansamblul Tunel restauran [St.2]

Scara: 1:20 1:50 [St.2]
Rev.: 0 Data: