


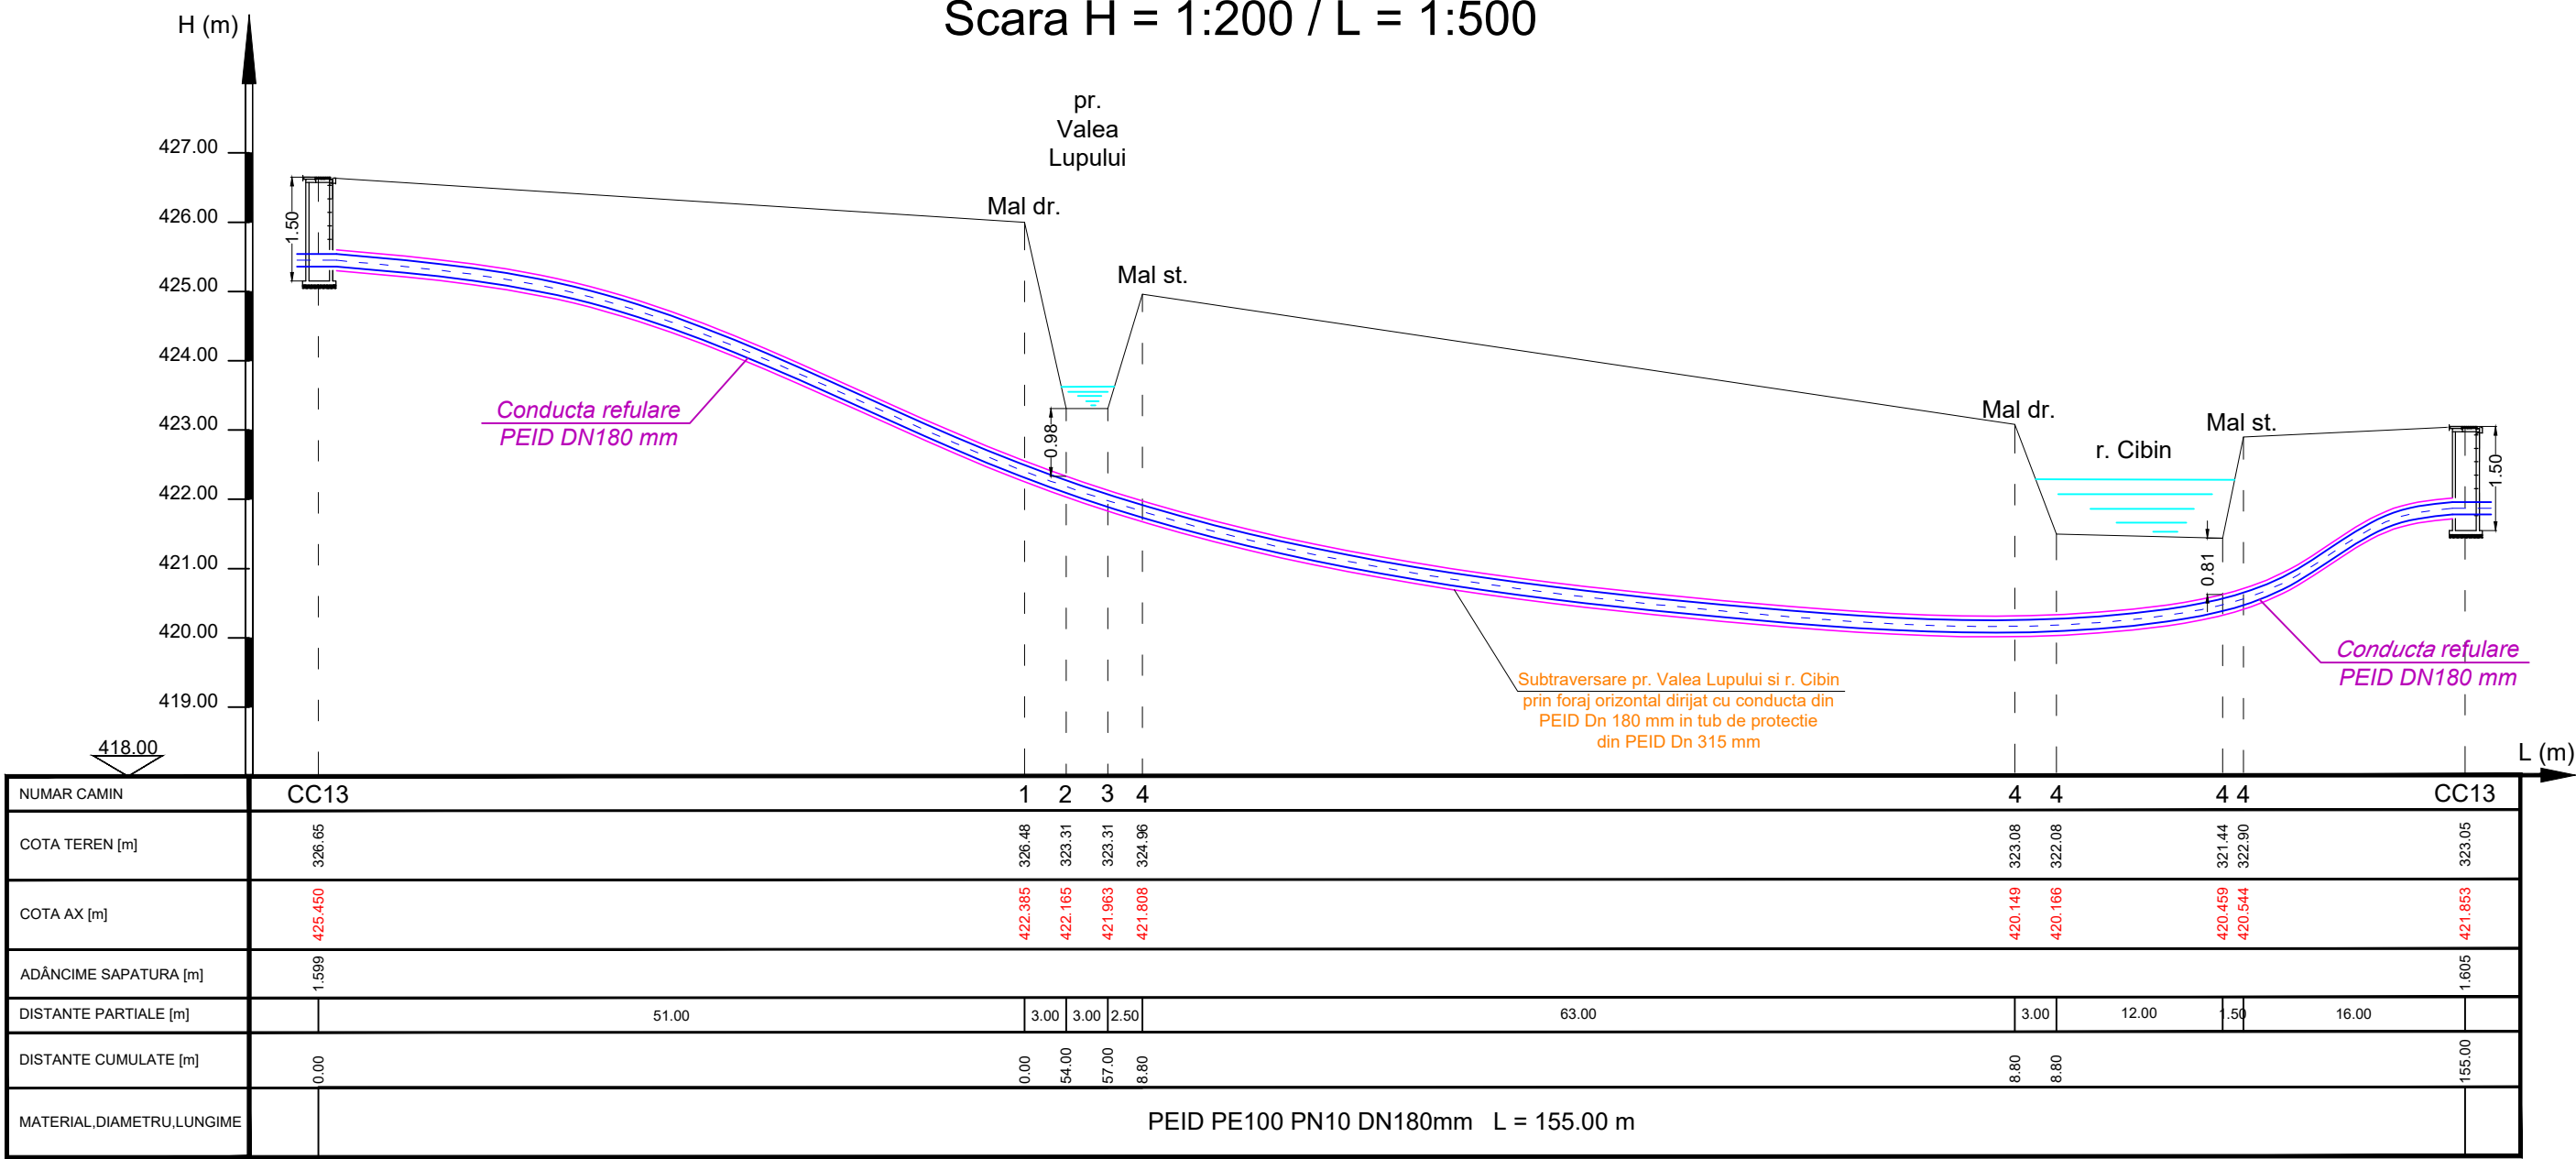


Profil transversal subtraversare pr. Valea Lupului si r. Cibin
cu conducta de refulare apa uzata PEID Dn 180 mm
Scara H = 1:200 / L = 1:500



Verificator/ Expert	Nume	Semnătura	Cerința	
	S.C. ASPIRE DESIGN S.R.L. Sediul: SIBIU, Str. Soseaua Alba Iulia, nr.14, et.4, ap.3, 550018 Telefon: 0269 436.554 Fax: 0269 436.554 E-mail: office.aspiredesign@gmail.com			Beneficiar: COMUNA CRISTIAN Amplasament: Com. Cristian si Mun. Sibiu, jud. Sibiu
Proiectat	ing. Daniel Bartesch		Scara: 1:200/ 1:500	Titlu proiect: STATIE DE POMPARE SI CONDUCTA DE REFULARE LOC. CRISTIAN, JUD. SIBIU
Desenat	ing. Daniel Bartesch		Data: mai 2025	Titlu planșă: Profil transversal subtraversare pr. Valea Lupului si r. Cibin cu conducta refulare
				Proiect nr: 437/05/2025 Faza: PT+DDE Planșa nr: C23