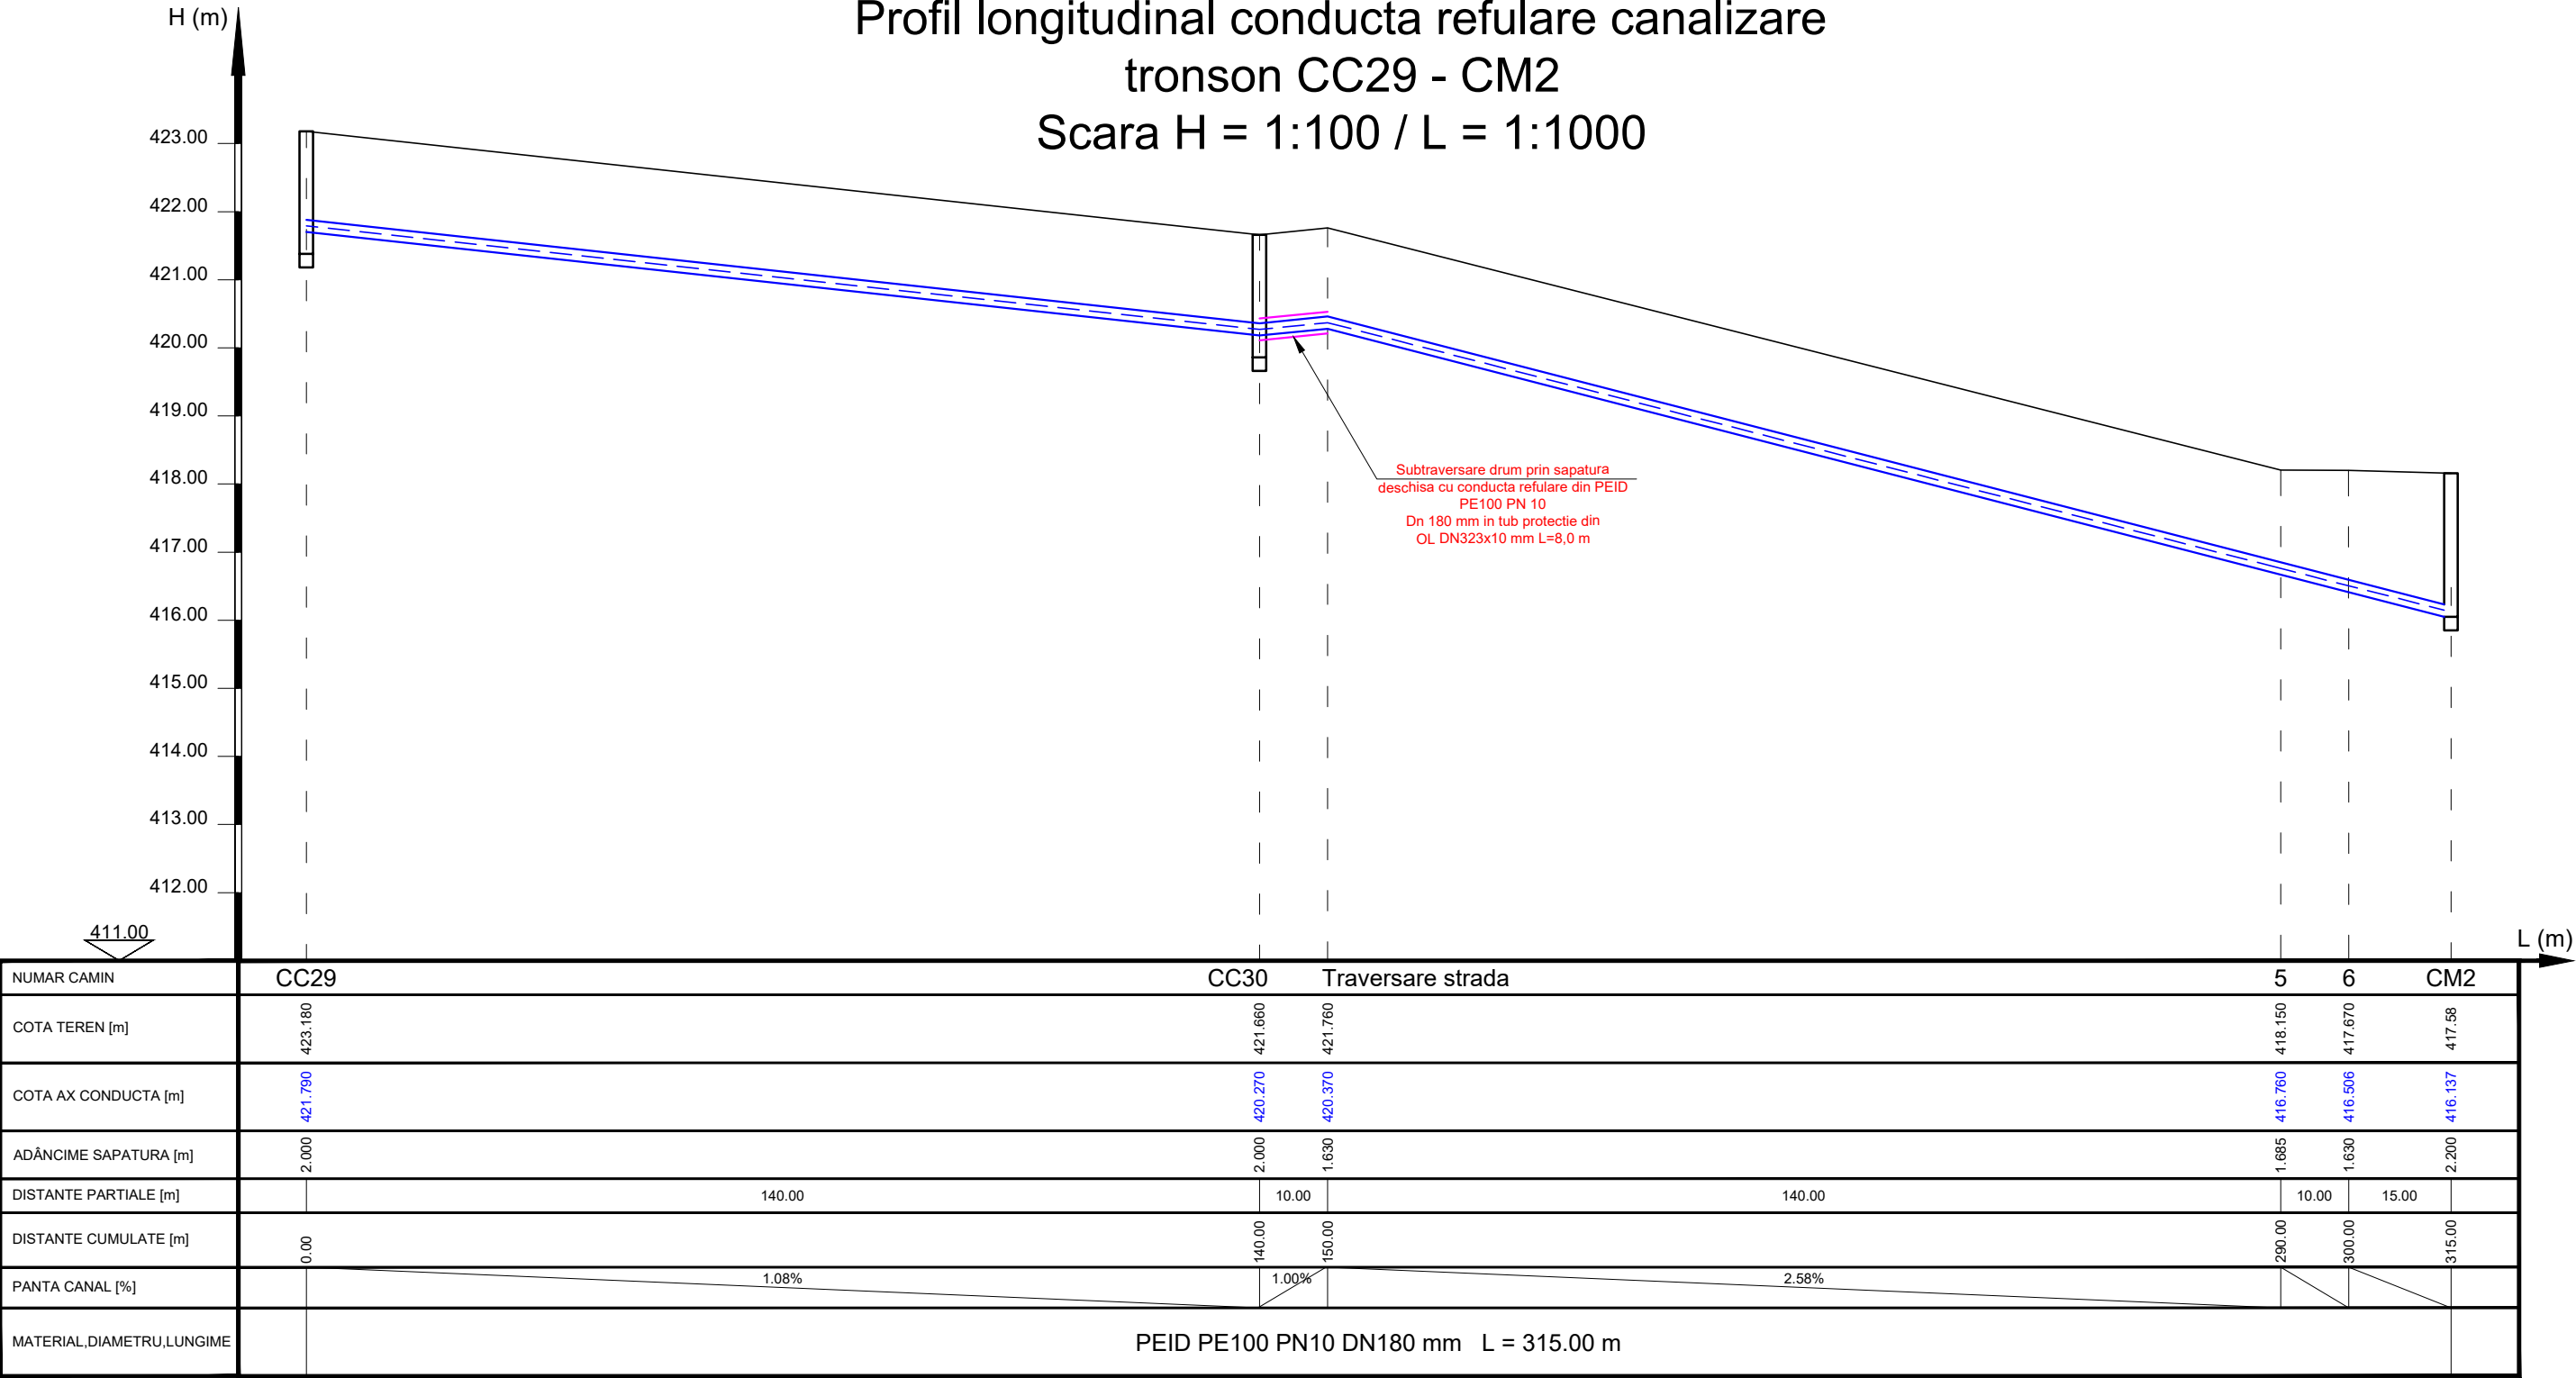

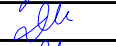



Profil longitudinal conducta refulare canalizare
tronson CC29 - CM2
Scara H = 1:100 / L = 1:1000



Verificator/ Expert	Nume	Semnătura	Cerința	
	S.C. ASPIRE DESIGN S.R.L. Sediu : SIBIU, Str. Soseaua Alba Iulia, nr.14, et.4, ap.3, 550018 Telefon: 0269 436.554 Fax: 0269 436.554 E-mail: office.aspiredesign@gmail.com			Beneficiar: COMUNA CRISTIAN Amplasament: Com. Cristian si Mun. Sibiu, jud. Sibiu
Proiectat	ing. Daniel Bartesch		Scara: 1:100 1:1000	Titlu proiect: STATIE DE POMPARE SI CONDUCTA DE REFULARE LOC. CRISTIAN, JUD. SIBIU
Desenat	ing. Daniel Bartesch		Data: mai 2025	Titlu planșă: PROFIL LONGITUDINAL CONDUCTA REFULARE TRONSON CC29 - CM2
				Proiect nr: 437/05/ 2025
				Faza: PT+DDE
				Planșa nr: C28