


PT 68 RASNOV

J1	J2	J3	J4	
celula trafo separator sarcina , 2xclp, indicator tensiune , protectii fuzibile	celula linie separator sarcina , clp, indicator tensiune , indicator defect	celula linie separator sarcina , clp, indicator tensiune , indicator defect	celula linie separator sarcina , clp, indicator tensiune , indicator defect	Spatiu rezerva
500mm 16kA 630A 24kV actionari 24Vcc	500mm 16kA 630A 24kV actionari 24Vcc	500mm 16kA 630A 24kV actionari 24Vcc	500mm 16kA 630A 24kV actionari 24Vcc	750mm
Trafo	PT 79 RASNOV	PT 87 RASNOV	LEA 20kV ex.	Spatiu celula

tablou
UCMT -

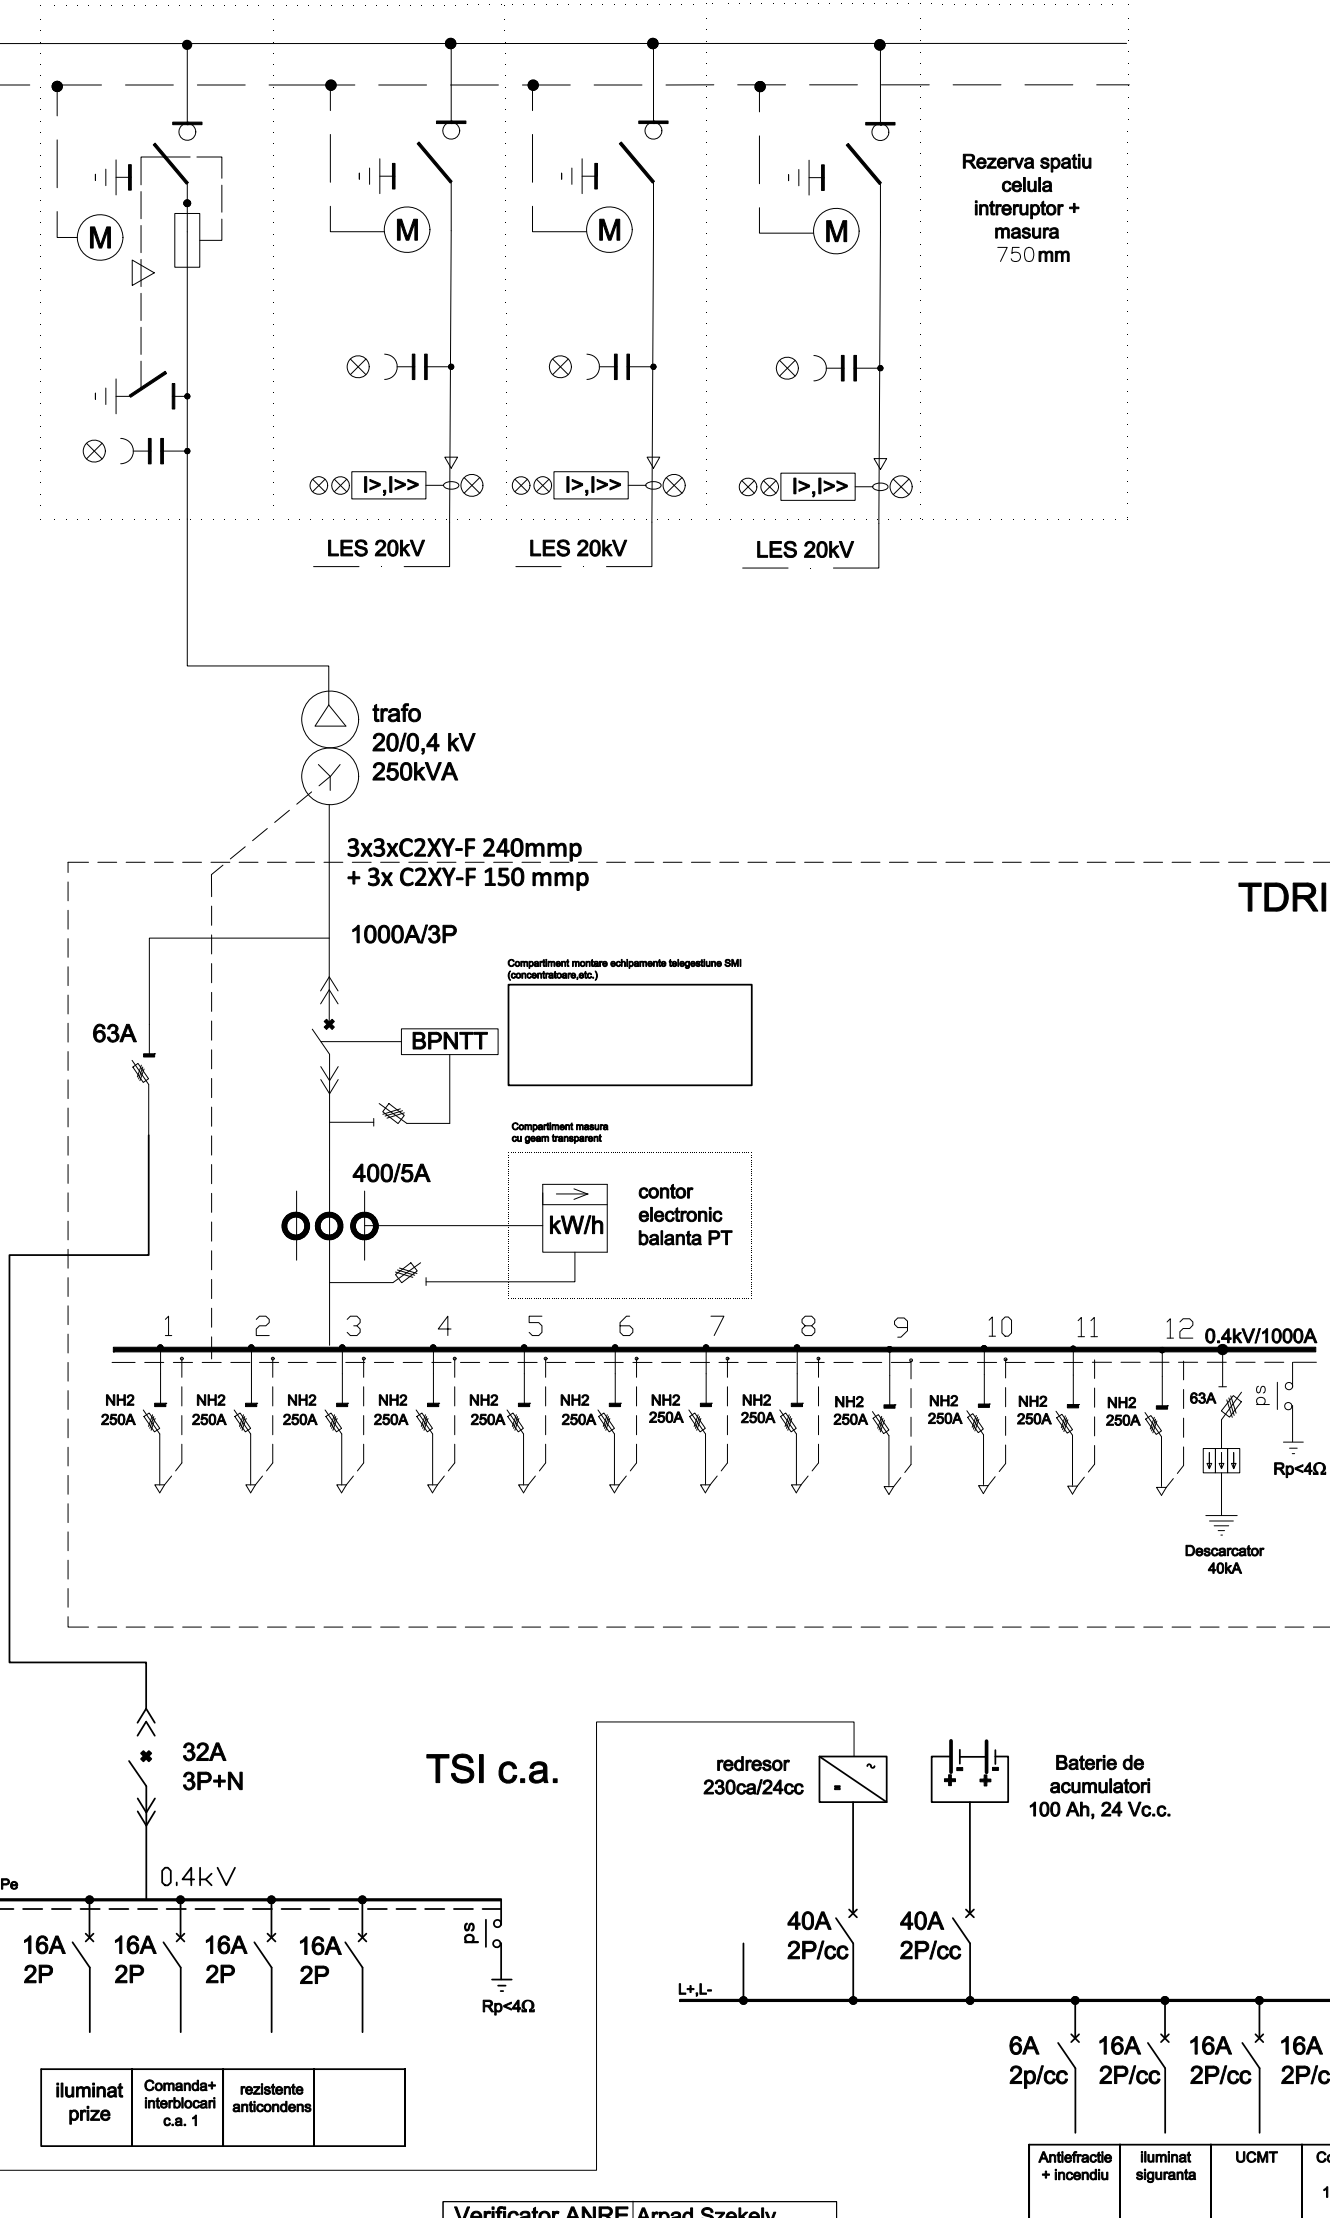

Verificator ANRE	Arpad Szekely
------------------	---------------



**Distribuție Energie
Electrică Romania**
Serviciul Proiectare Brasov

Distribuție Energie Electrică România - Sucursala Brașov
Str. Pictor Luchian, Nr.25, 500193, Brașov, Jud. Brașov




Tel: +40 268 305 999 C.I.F. DEER. RO14476722
Fax: +40 268 475 541 R.C. DEER : J12/352/2002
office@distributie-energie.ro www.distributie-energie.ro

C.I.F.DEER. RO14476722
R.C.DEER. :J12/352/2002
www.distributie-energie.ro

Beneficiar:
Distribuție Energie Electrică Romania

Project nr.:

4/2024

Specificatie	Nume	Semnatura	Scara:	Titlu proiect:	Faza:
Sef proiect	Horhocea Mugurel		%	Inlocuire tronsoane LES 20 kV si MGS RED 20 kV Rasnov prin realizare tronsoane de LES 20 kV noi, jud. Brasov	PTE+CS
Proiectat	Muntean Adrian		Data:	Titlu plansa:	Plansa nr.
Desenat	Muntean Adrian		11.2024	SCHEMA MONOFILARA PT 68 RASNOV - ETAPA I	8
Aprobat	Toma Alexandru	