


0	1	2	3	4	5	6	7	8	9
---	---	---	---	---	---	---	---	---	---

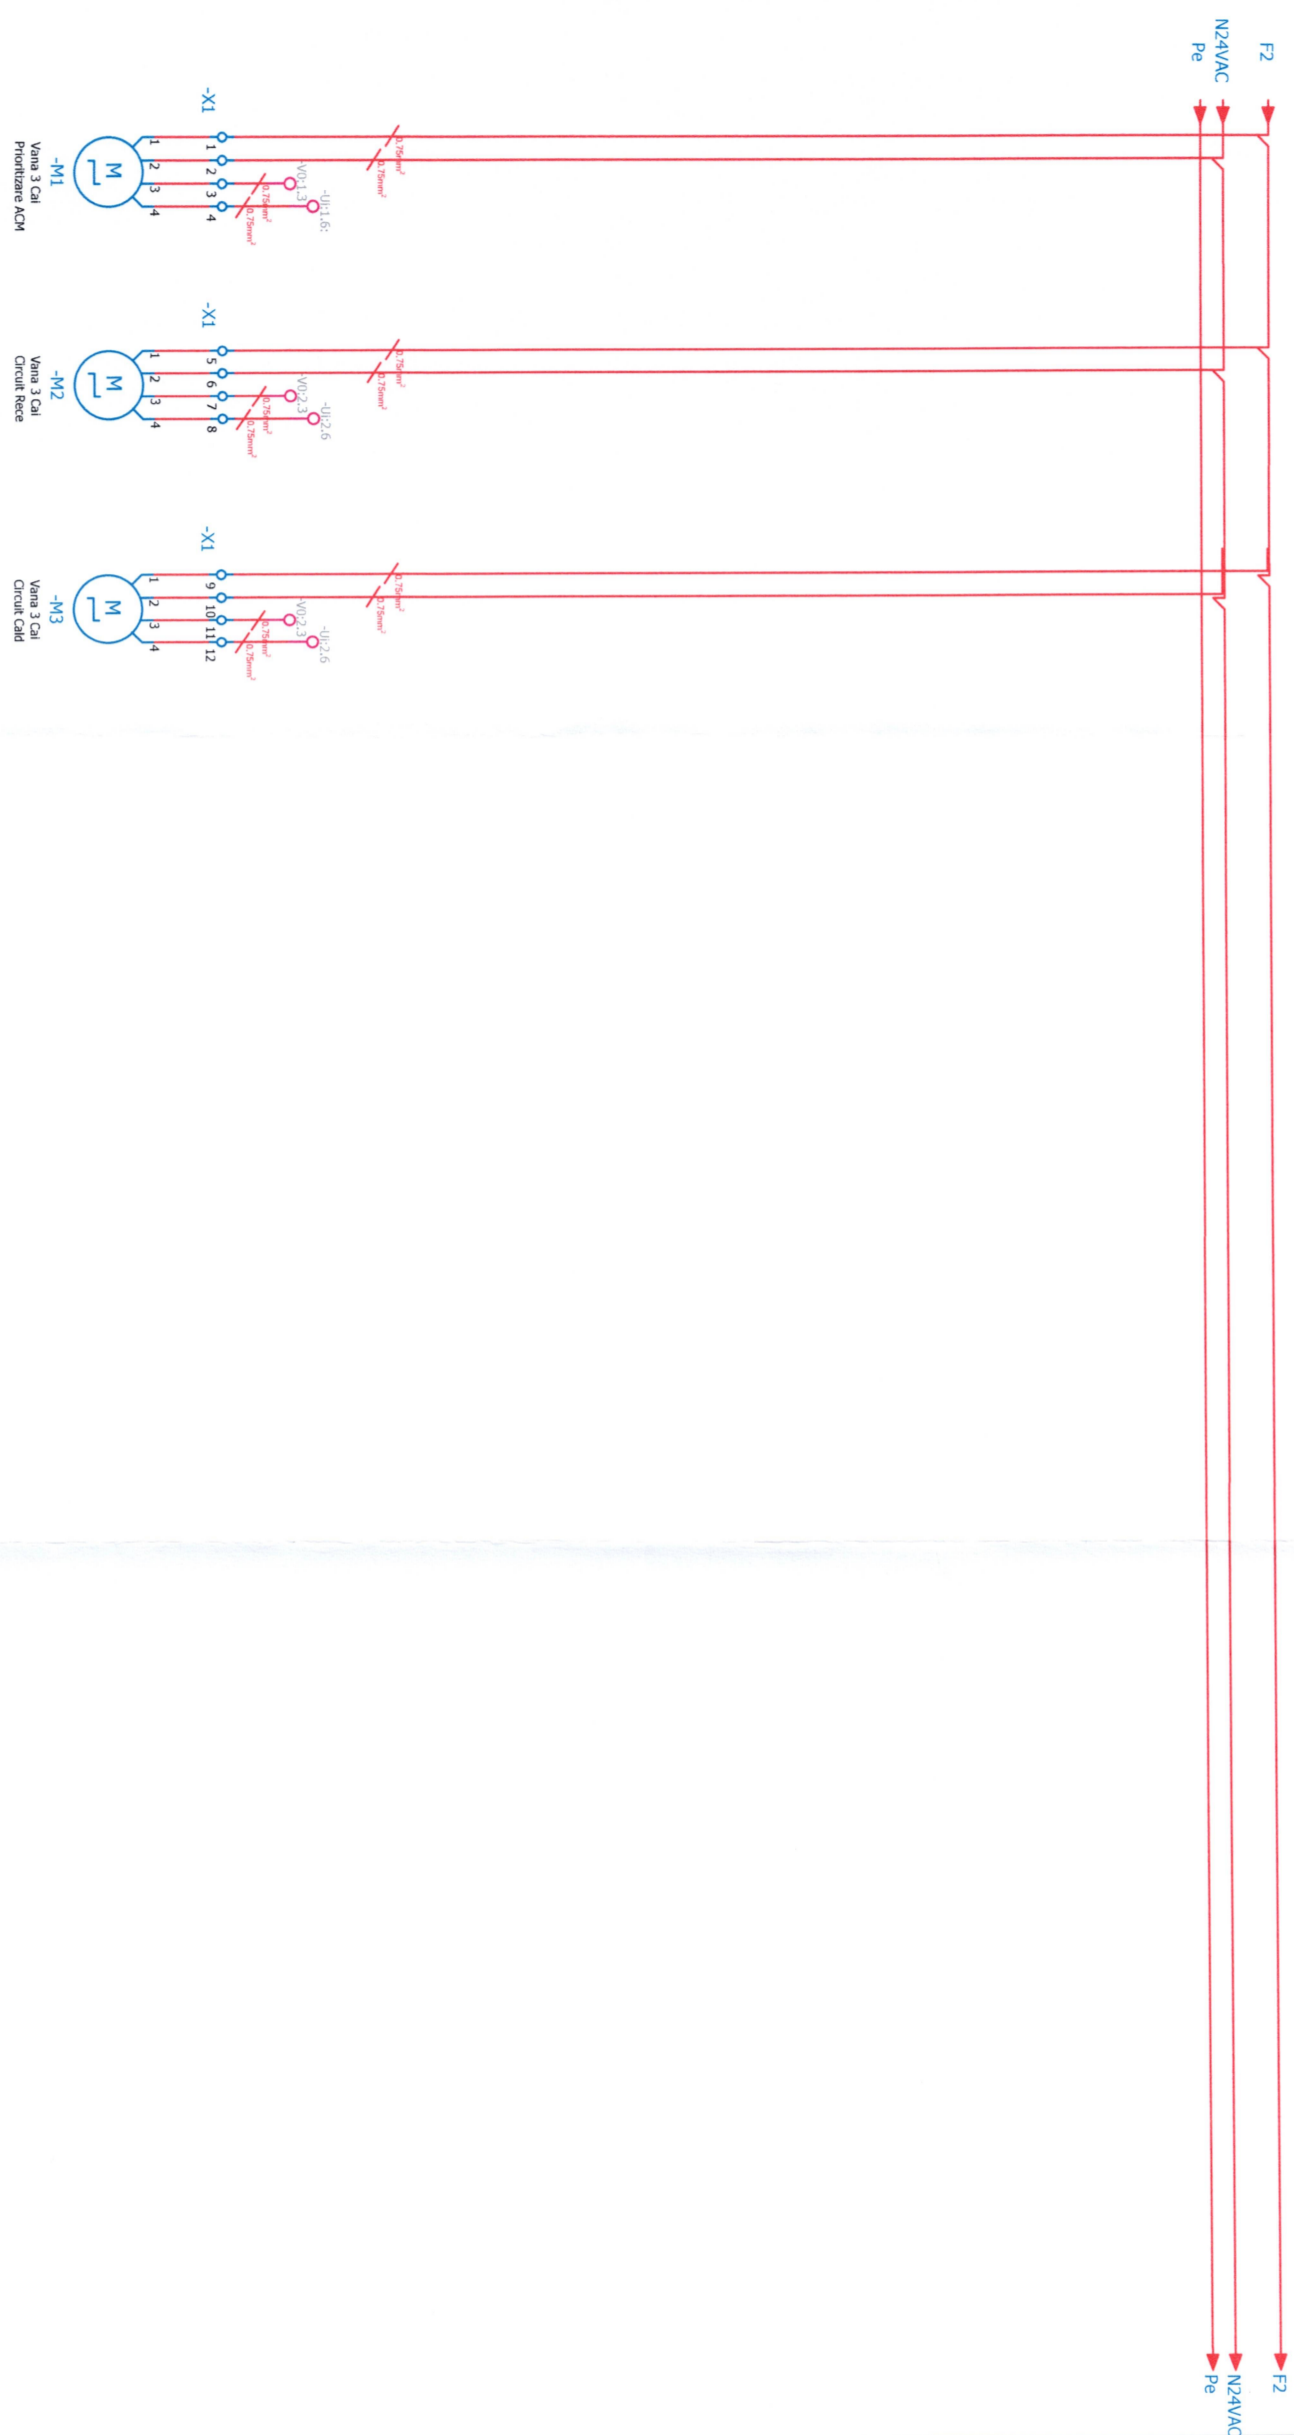

Tablou BMS TBMS



<b>Proiectant General</b>		<b>Proiectant de Specialitate</b>		<b>REFERATE/EXPERTIZA NR./DATA:</b>		Project nr.: PMB01/2025
PTK PTK Proiect & Management S.R.L. Str. Constructorilor, Nr. 38, ap. 77, municipiul Timisoara, judetul Timis		AutomateFirst SRL Misia Noua, Str. Sarena, nr. 33, Timis tel.: 0356/2491979 automatefirst@gmail.com		Beneficiar: <b>MUNICIPIUL BRAD</b>		Project specialitate ECS-BMS nr.: 9
<b>SPECIFICATIE:</b>		<b>SEMNAIATURA:</b>		Titlu proiect: <b>CONSTRUIRE SI DOTARE CENTRU DE</b>		Faza: DTAC-Pth
Sef proiect Arh. Cristina Patrascu-Baba		AUTOMATEFIRST SRL CUI: 40444204 0356/2491979		Titlu plansa: <b>Schema Tablou TBMS</b>		Planşa nr.: 04
Proiectat Ing. Paul Pagura		MOȘNITĂ VECHIE 2025 TIMIS				
Desenat Ing. Paul Pagura						