



Nr. Circ.	Consumator	P [kW]
C1	circ. il	0,048
C2	PC	12,5
C3	B	2,0
C4	PS	1,5
C5	P01	0,5
C6	SD	0,5
TOTAL		17,048

Pc = 10.84 kW  
Ic = 16.49 A

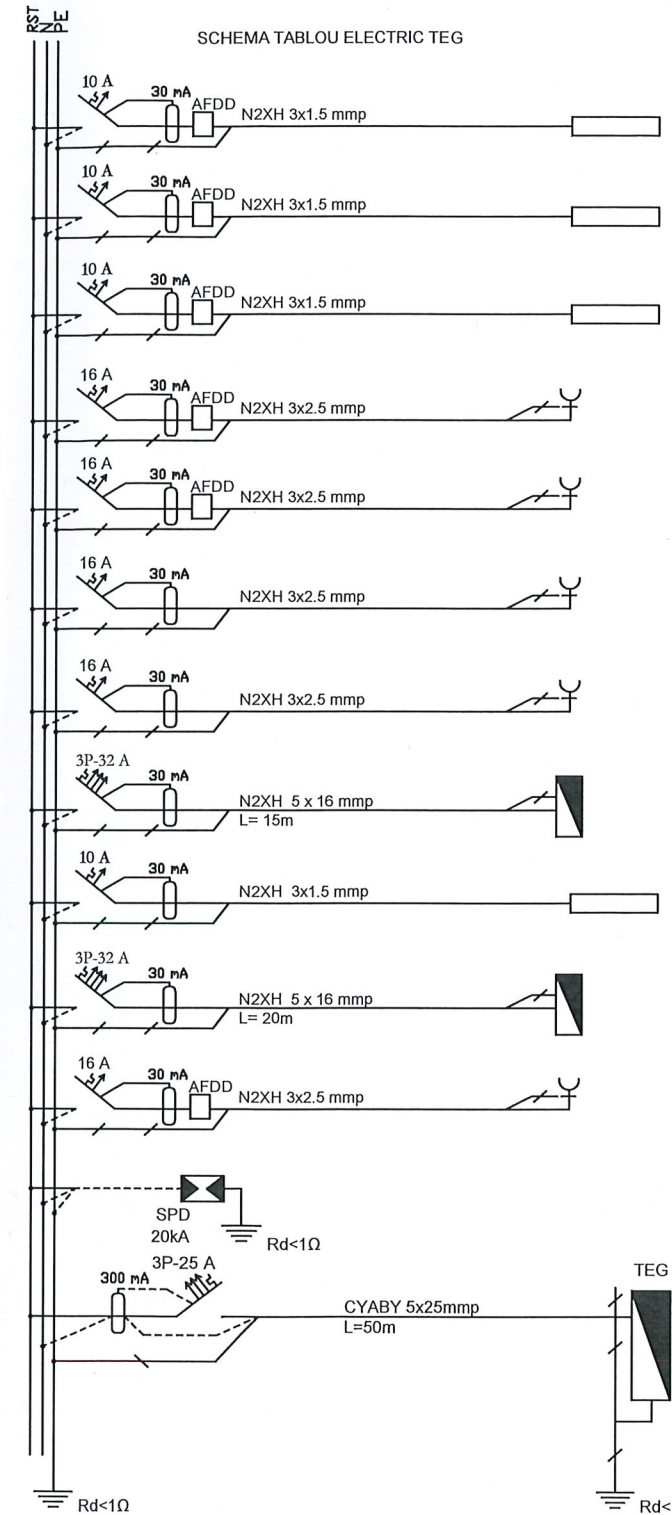

Nr. Circ.	Consumator	Pi [kW]
C1	circ 1 il. sala clasa	0.56
C2	circ 2 il. sala clasa	0.824
C3	circ 3 il. exterior	0.144
C4	circ. 1 prize sala clasa	2,0
C5	circ. 2 prize sala multifunctionala	2,0
C6	circ. RC 1	2,2
C7	circ. RC 2	2,2
C8	TECT	17,048
C9	circ 1 il. securitate	0.132
C10	TEPV	10,00
C11	circ. 3 prize depozit	2,0
TOTAL		29,108

Pc = 17.21 kW  
Ic = 26.18 A

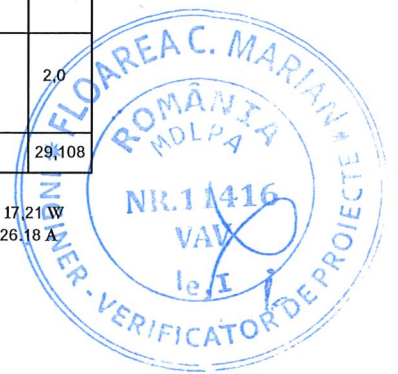

VERIFICATOR	NUMELE SI PRENUMELE	SEMNATURA	CERINTA	REFERAT/EXPERTIZA NR./DATA
Proiectant General	arh. Aurel Ionescu	Proiectant Specialitate		BENEFICIAR:
S.C. ARHI STIL CONCEPT S.R.L. S.R.L.		S.C. ALEMON COMPANY S.R.L.		COMUNA ISLAZ
J28/67/2011 C.U.I. 28013302		J28/69/2007 C.U.I. 20820997		comuna Islaz, sat Islaz, str. Dunarii, nr.66, jud. Teleorman
str. G-ral Aurel Aldea nr. 25		str. Dorobanji, nr. 11		Teleorman
tel.: 0744770831; e-mail: arhistilconcept@yahoo.com		tel.: 0765898921; e-mail: alemoncompany@gmail.com		
Slatina, jud. OLT		Slatina, jud. OLT		
SPECIFICATIE	NUMELE SI PRENUMELE	SEMNATURA	Scara:	Denumire Proiect:
Sef proiect	arh. Aurel Ionescu		1:1%	DEMOLARE SI CONSTRUIRE CORP C1, SCOALA GIMNAZIALA nr.1, comuna Islaz, judetul Teleorman
Proiectat	ing. Florescu Marius		Data:	SCHEMA ELECTRICA TECT si TEG
Desenat	ing. Florescu Marius		2025	INSTALATIILE ELECTRICE
				Faza: P.T.
				PLANSĂ NR. IE 02.00