
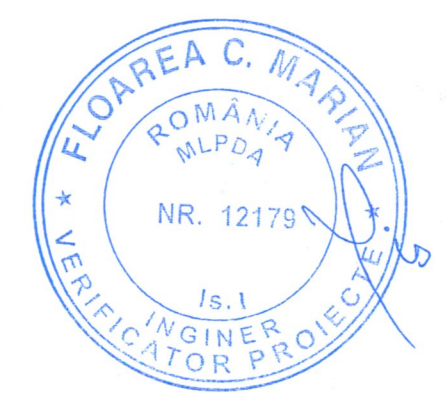


- LEGENDA :
- WC - vas closet cu rezervor
 - L- lavoar
 - P - pisoar
 - Sp- sifon de pardoseala
 - canalizare menajera
 - teava apa rece, conducta izolata
 - teava apa calda, conducta izolata

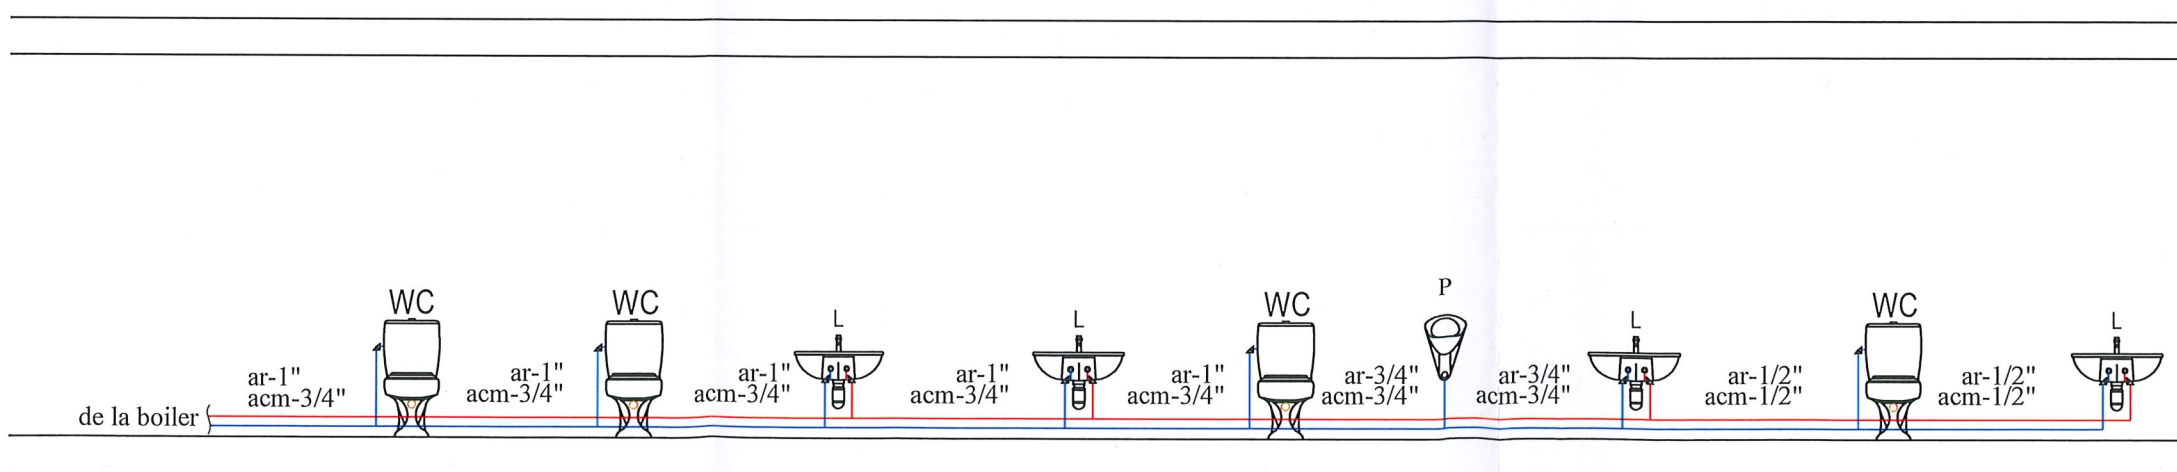

VERIFICATOR	NUMELE SI PRENUMELE	SEMNATURA	CERINTA	REFERAT/EXPERTIZA NR./DATA
Proiectant General S.C. ARHI STIL CONCEPT S.R.L. <small>J 28 / 67 / 2011 C.U.I. 28013302 str. G-ral Aurel Aldea nr. 25 Slatina, jud. OLT</small>		Proiectant Specialitate S.C. ALEMONT COMPANY S.R.L. <small>J 28 / 69 / 2007 C.U.I. 20820897 str. Dorobantii nr. 11 Slatina, jud. OLT</small>		BENEFICIAR: COMUNA ISLAZ comuna Islaz, sat Islaz, str. Dunarii, nr.66, jud. Teleorman
SPECIFICATIE	NUMELE SI PRENUMELE	SEMNATURA	Scara:	Denumire Proiect:
Sef proiect	arh. Aurel Ionescu		1:1%	DEMOLARE SI CONSTRUIRE CORP C1, SCOALA GIMNAZIALA nr.1, comuna Islaz, judetul Teleorman
Proiectat	ing. Florescu Marius		Data:	SCHEMA COLOANE INSTALATII SANITARE
Desenat	ing. Florescu Marius		2025	
				Faza: P.T. PLANSA NR. IS 02.00