


OBIECTUL 1-VARIANTA 1
CHEU VERTICAL IN BAZINUL MARITIM CU MACARA
PLUTTOARE SI MACARA MOBILA DE CHEU
SECTIUNE TRANSVERSALA TIP
 Scara 1:200

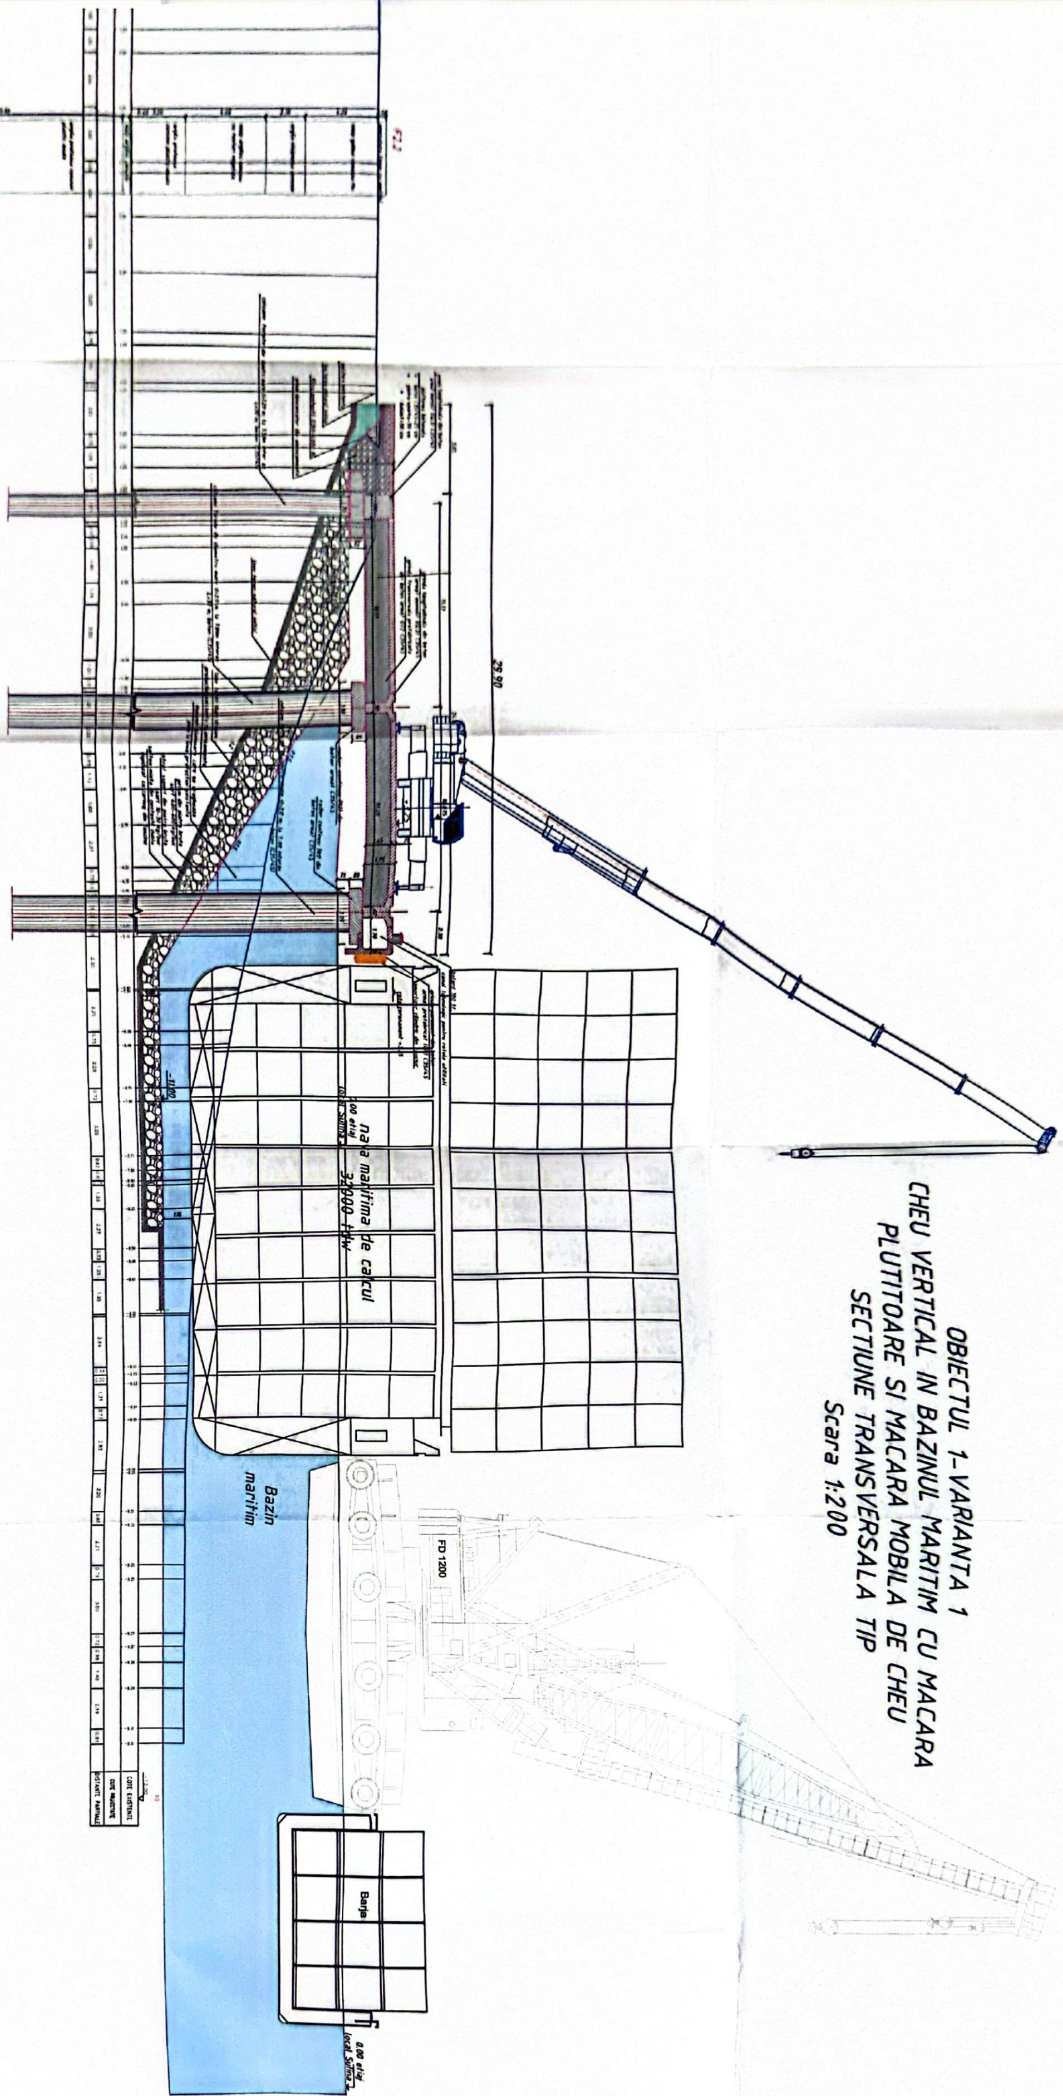

EXPERT TEHNIC
AUTORIZAT
 Nr. 48/07/170
 18/05/2024



BAZIN MARITIM SULINA
#2 DANE MARITIME PE LATURA INTERIOARA BAZIN=
DRAGAJE LA COTA -11.00m

SECTIUNE TIP - VARIANTA 1
 MACARA PLUTTOARE SI MACARA
 MOBILA DE CHEU
 PLANSA NR.8