


Sețiuni tongitudinala centura ax 1  
Sc. 1:50

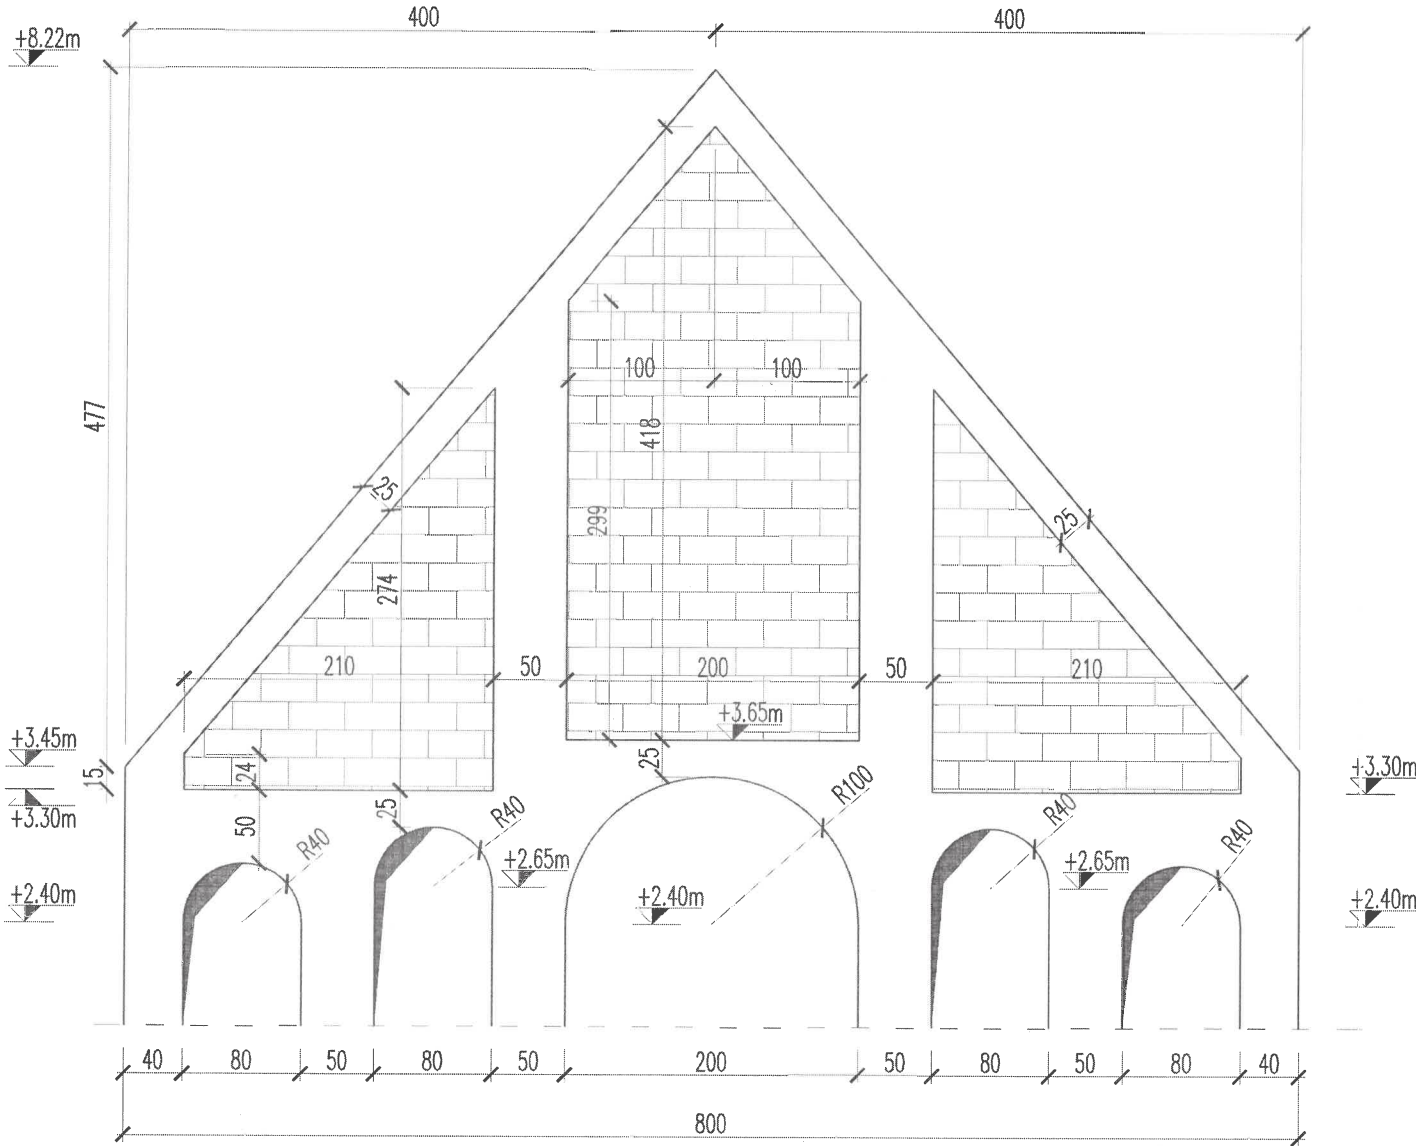

<b>MOUA</b> PROIECTANT GENERAL S.C. MOUA INDUSTRIAL SRL CUI 46338868				Clasa de importanta: III	
				Categoria de importanta: C	
LACHELI CONSULT SERV s.r.l. CLUJ-NAPOCA, str. Fantanele nr. 63-65, ap. 254 J12/5686/2022; CUI 46811019				Beneficiar: <b>COMUNA TAGA</b>	Faza P.T.+D.E.
				DEMOLARE CONSTRUCTIE EXISTENTA, CONSTRUIRE CAPELA MORTUARA, AMENAJARI EXTERIOARE, IMPREJMUIRE TEREN, RACORDURI SI BRANSAMENTE LA UTILITATI loc. Taga, str. Principala, nr. 7, jud. Cluj	Proiect nr. 09/2025
Sef proiect	Arh. Mihai Pascala	Semnatura	Data 09.2025	Sețiuni tongitudinala centura ax 1	Plansa nr. R11
Proiectat	Ing. Aurelian Achim				
Desenat	Ing. Aurelian Achim		Scara 1:50		