
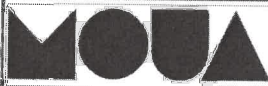


Sectiuni tongitudinala centura ax 2  
 Sc. 1:50

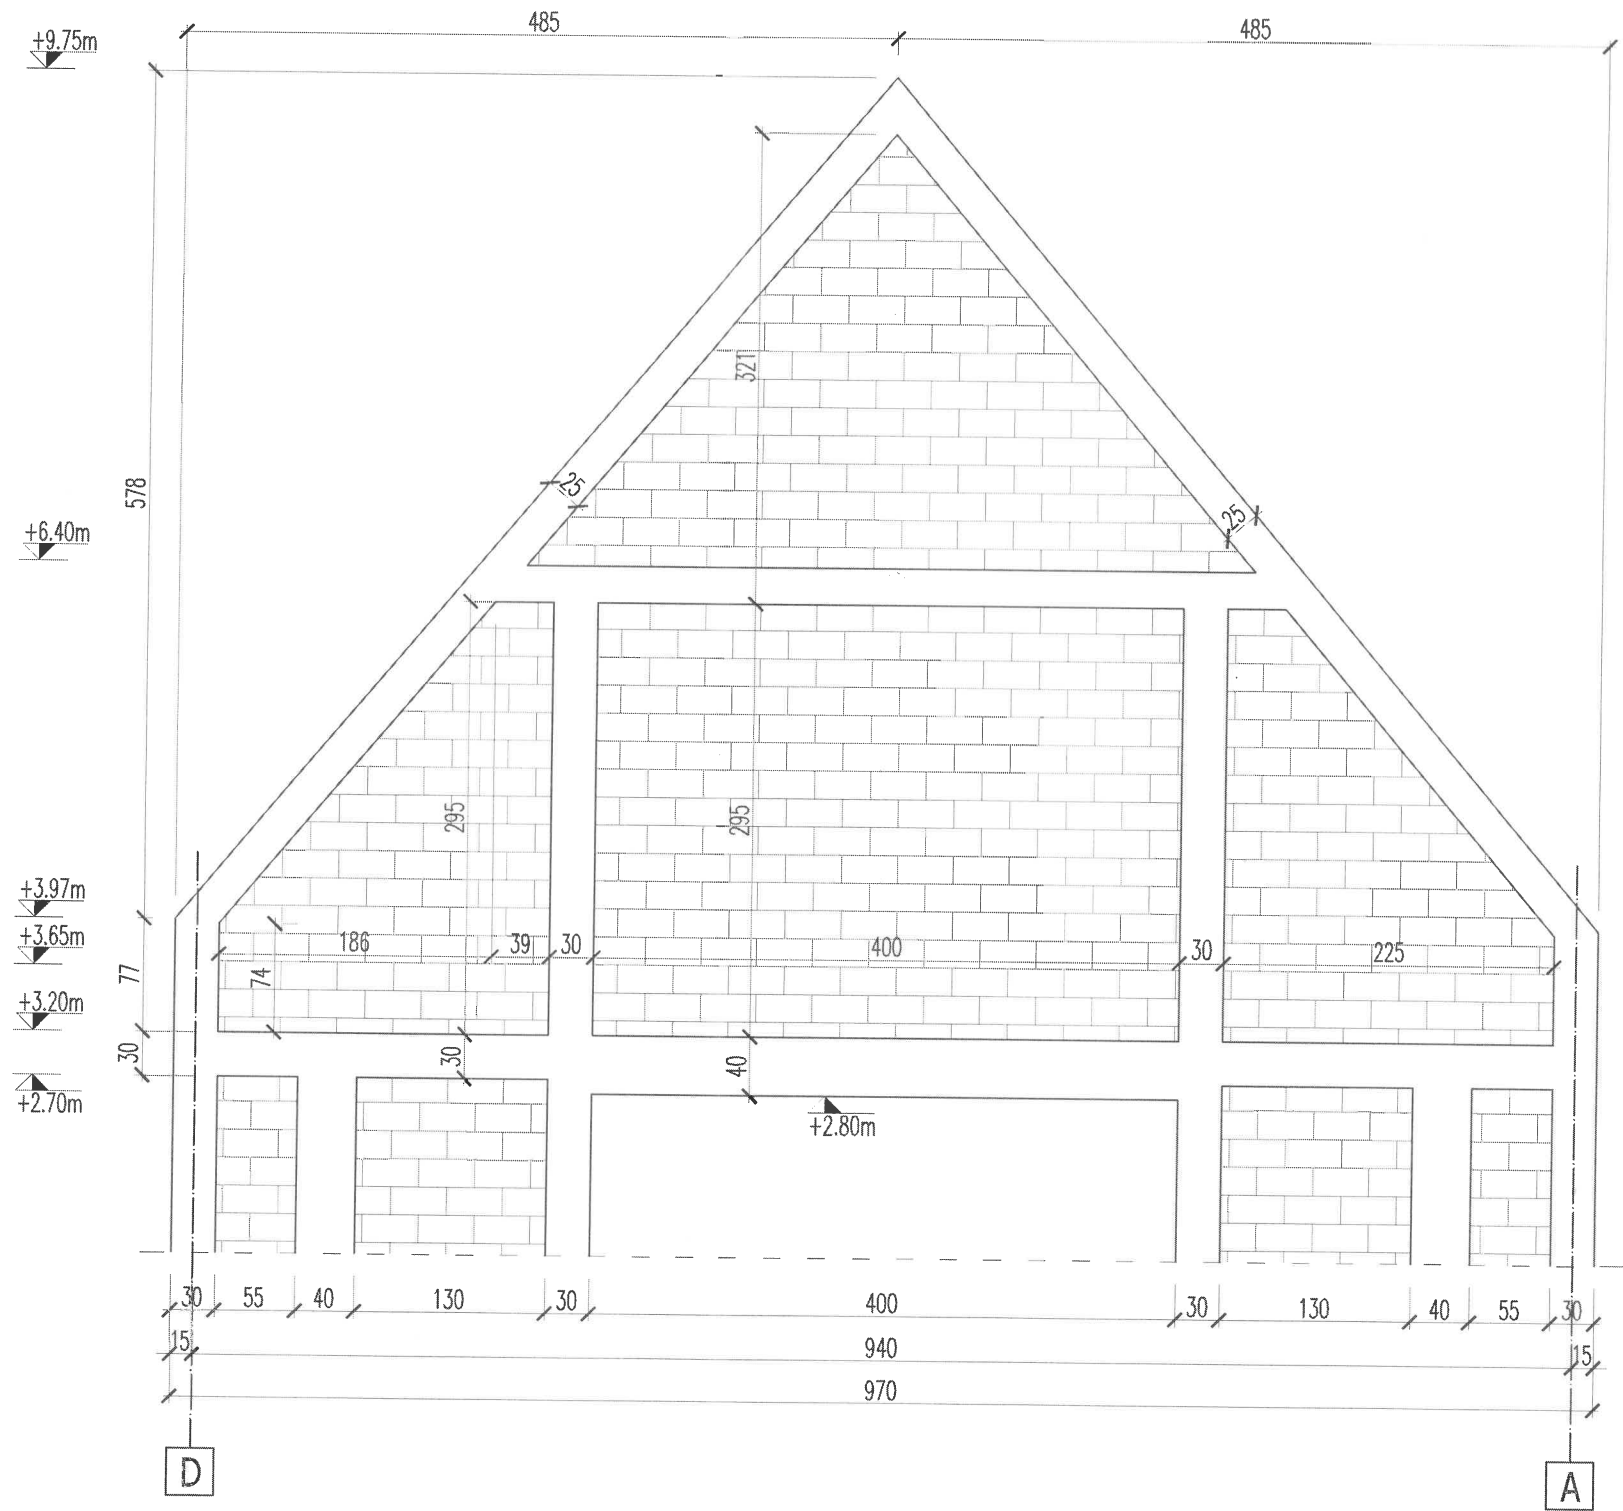

PROIECTANT GENERAL  
 S.C. MOUA INDUSTRIAL SRL  
 CUI 46338868

Clasa de importanta: III

Categoria de importanta: C

LACHELI CONSULT SERV s.r.l. CLUJ-NAPOCA, str. Fantanele nr. 63-65, ap. 254 J12/5686/2022; CUI 46811019				Beneficiar: <b>COMUNA TAGA</b>		Faza P.T.+D.E.
DEMOLARE CONSTRUCTIE EXISTENTA, CONSTRUIRE CAPELA MORTUARA, AMENAJARI EXTERIOARE, IMPREJMUIRE TEREN, RACORDURI SI BRANSAMENTE LA UTILITATI loc. Taga, str. Principala, nr. 7, jud. Cluj				Proiect nr. 09/2025		Plansa nr. R12
Sef proiect	Numele	Semnatura	Data	Sectiuni tongitudinala centura ax 2		
Proiectat	Ing. Aurelian Achim		09.2025			
Desenat	Ing. Aurelian Achim		Scara 1:50			