



ANSAMBLU CELULE MT CE SE VOR RACORDA IN BARA MT
EXISTENTA A PT2 AEROPORT

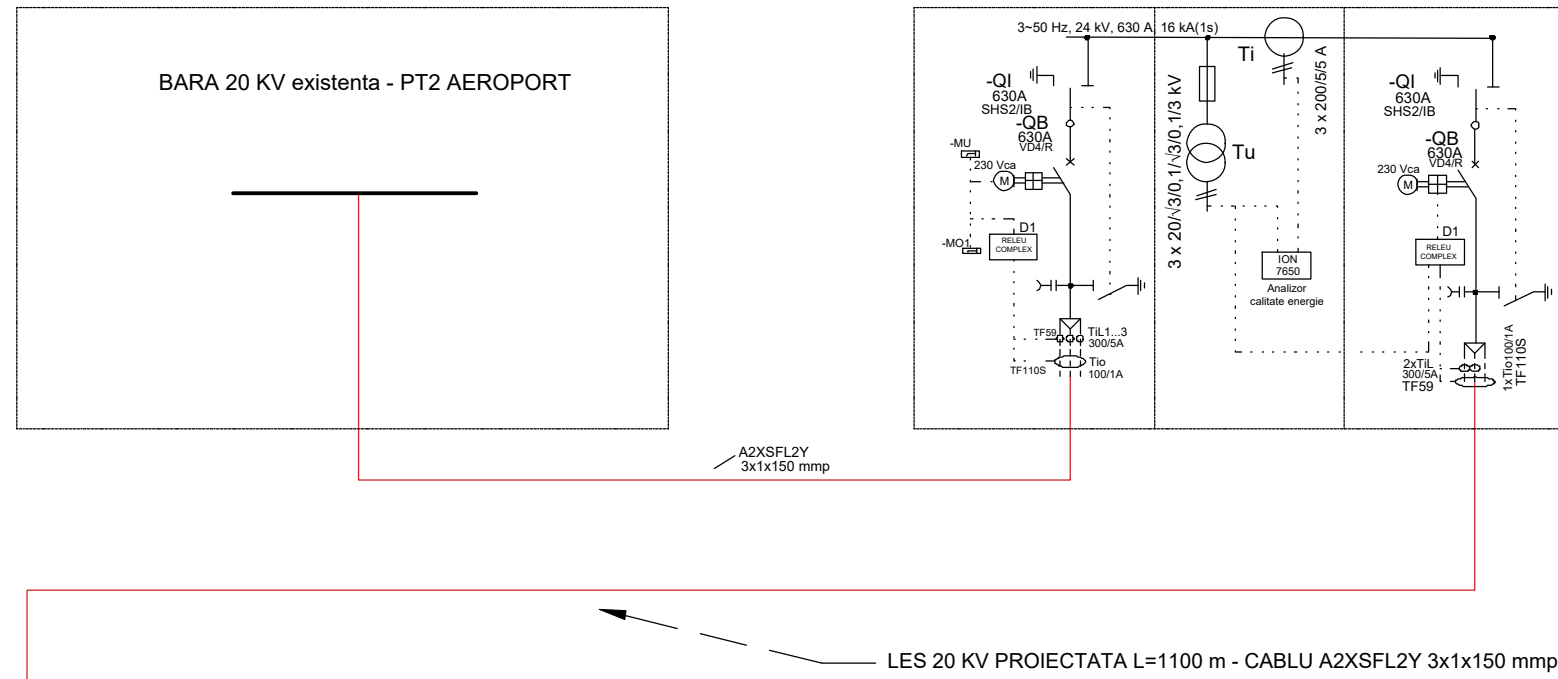

SCHEMA ELECTRICA MONOFILARA GENERALA

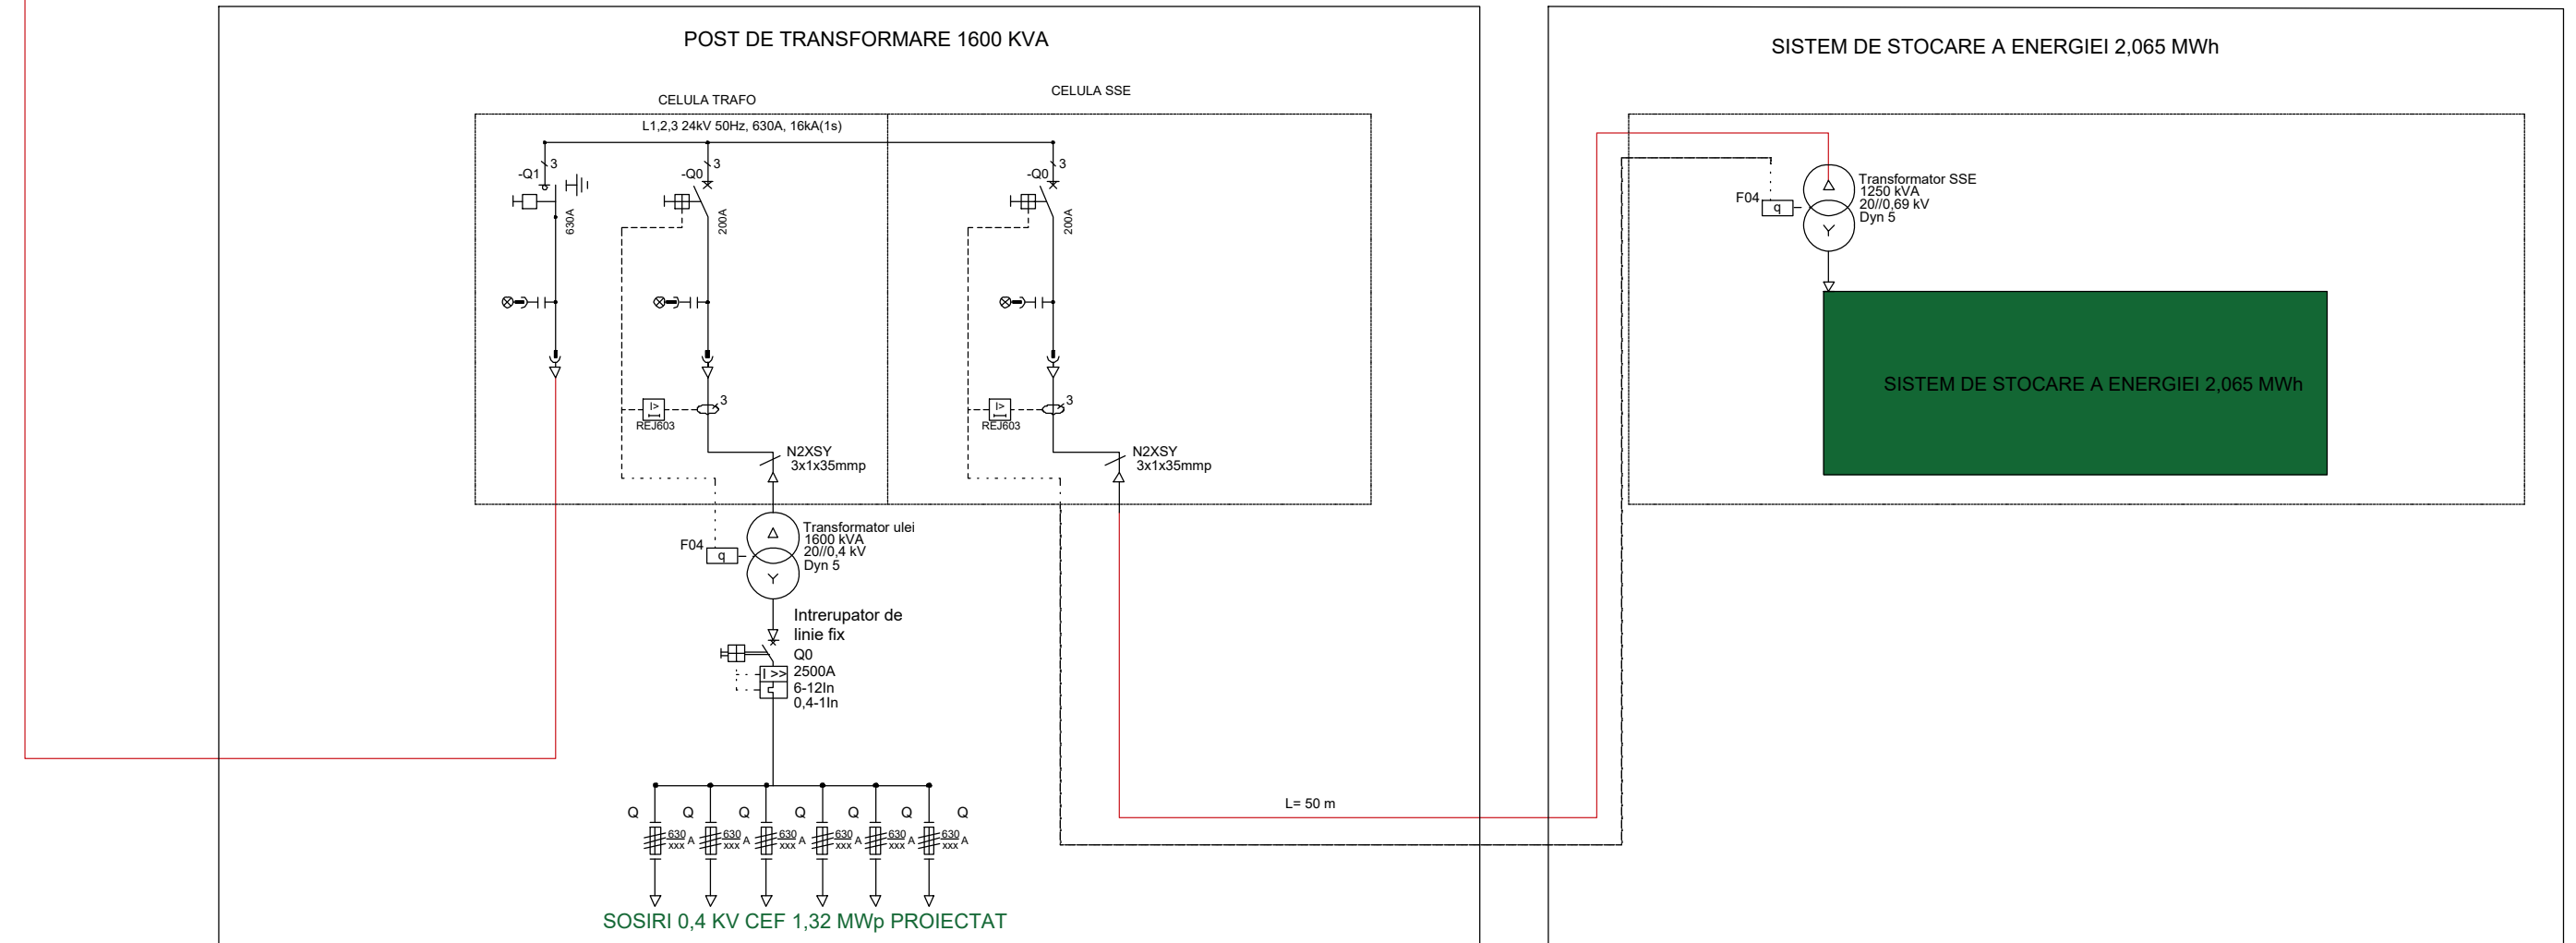

Verificator	Nume	Semnatura	Cerinta	
PROIECTANT GENERAL: SHAPES ZONE STUDIO S.R.L. - J27/424/2015; CUI:RO 34745744 PROIECTANT DE SPECIALITATE: SC SOLSTAR ENERGY PRO SRL - J34/204/2016; CUI: 35943049 ATESTAT ANRE NR. 13474 / 23.07.2018			Beneficiar: R.A. AEROPORTUL INTERNATIONAL - GEORGE ENESCU-BACAU Adresa amplasament: NC 88453, str. Aeroportului, nr. 1, mun. Bacău, jud. Bacău NC 60241, loc. Sărata, com. Sărata, jud. Bacău	
Sef proiect	arh. Dan Ababei		Scara	
Verificat	ing. Olteanu Maria	<i>OM</i>		
Proiectat	ing. Cristescu Bianca	<i>BC</i>	Data	
Desenat	ing. Cristescu Bianca	<i>BC</i>		
			Titlu proiect: AUTORIZAREA EXECUTARII LUCRARILOR DE CONSTRUIRE CAPACITATE DE PRODUCTIE ENERGIE ELECTRICA PENTRU AUTOCONSUM	Faza : SF
			Titlul plansei: SCHEMA ELECTRICA MONOFILARA GENERALA	Plansa IE 03