



17B	16B	15B	14B	13B	12B	11B	10B
				CM si DRV Bara -1- 35kV		LEA - 2 - 35 kV -Raf. Ploiesti	LEA - 1 - 35 kV -Raf. Ploiesti

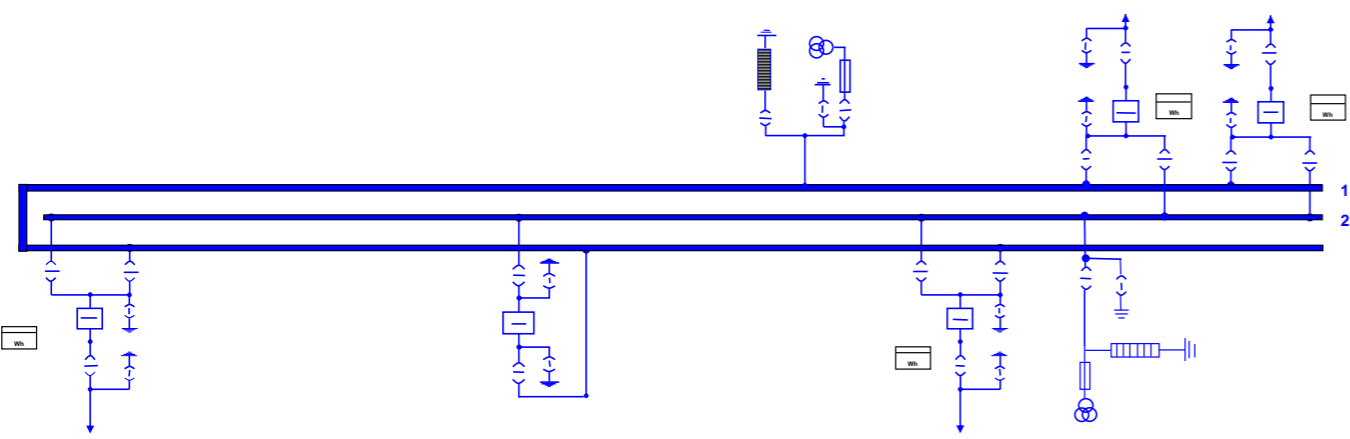

T - 4 - 80 MVA			CT - 35kV		T. REZ. SP - 20 MVA	CM si DRV Bara-2 - 35kV	
17A	16A	15A	14A	13A	12A	11A	10A

OBSERVATII
a)SAS-2-35kV-Bara-1;
b)SB-35kV-Bara-2;

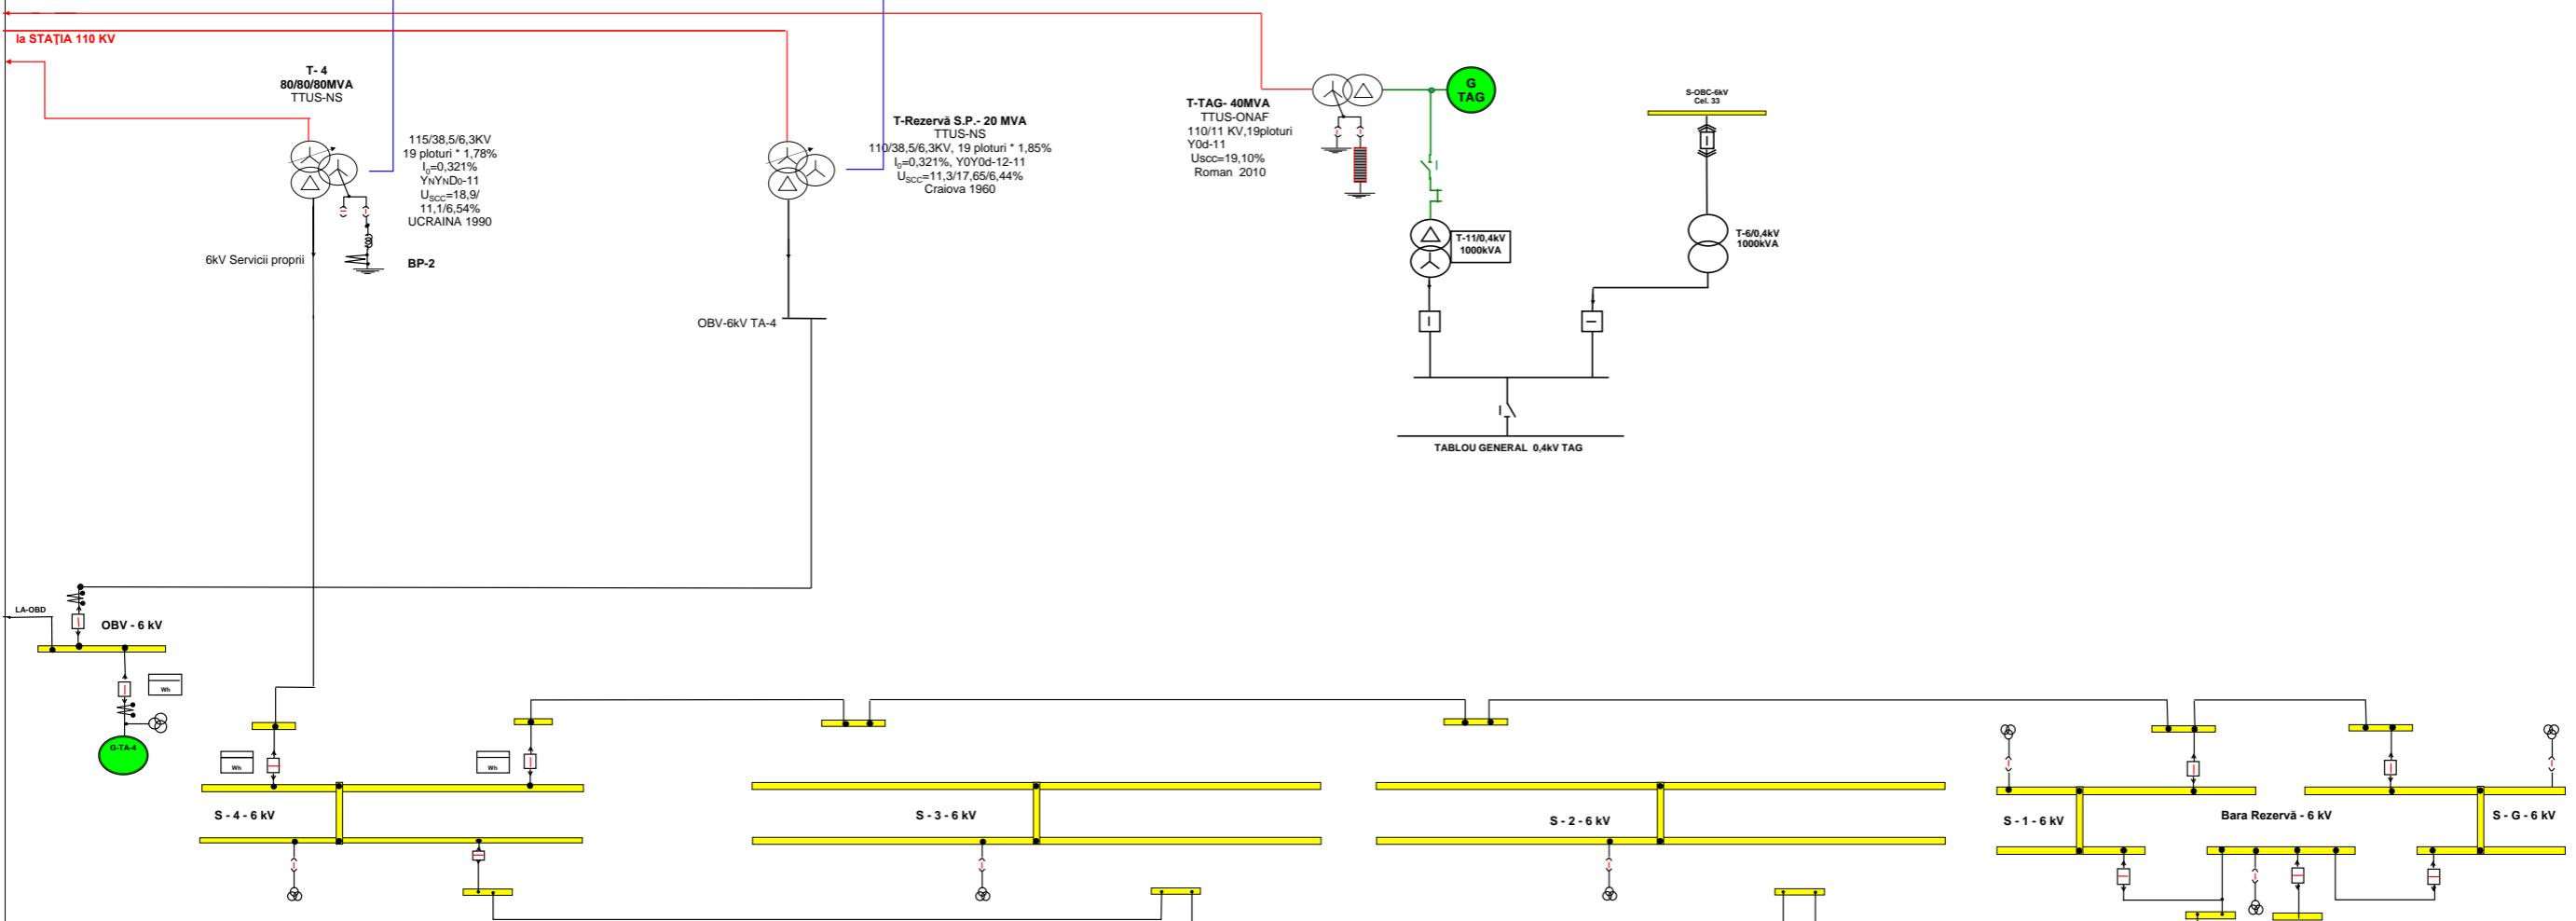

LEGENDA:

	separator		intrinceptor		Celula Masura Bare		Control sincronism
	separator de nul sau C.L.P.		D.R.V.		MASURA ENERGIE ELECTRICA ACTIVA		DRRI in functie
			Celula Masura Linie		Declansare la scadere presiune MG		AAR in functie

SC TERMO PLOIESTI SRL		FUNCTIE	NUME	Semnatura
STATIA 110 KV / 35 KV/ 6 kV CET BRAZI	INTOCMIT	Sef Sectie Electric PRAM	V. Oancea	
SCHEMA NORMALA DE FUNCTIONARE PERIOADA 01.10.2025 - 31.03.2026	AVIZAT	Dir. Tehnic	I. Dobrescu	
	APROBAT	DET Bucuresti		