



PLAN CONSOLIDARE FUNDATII COTA -2.45 m

Scara 1:50

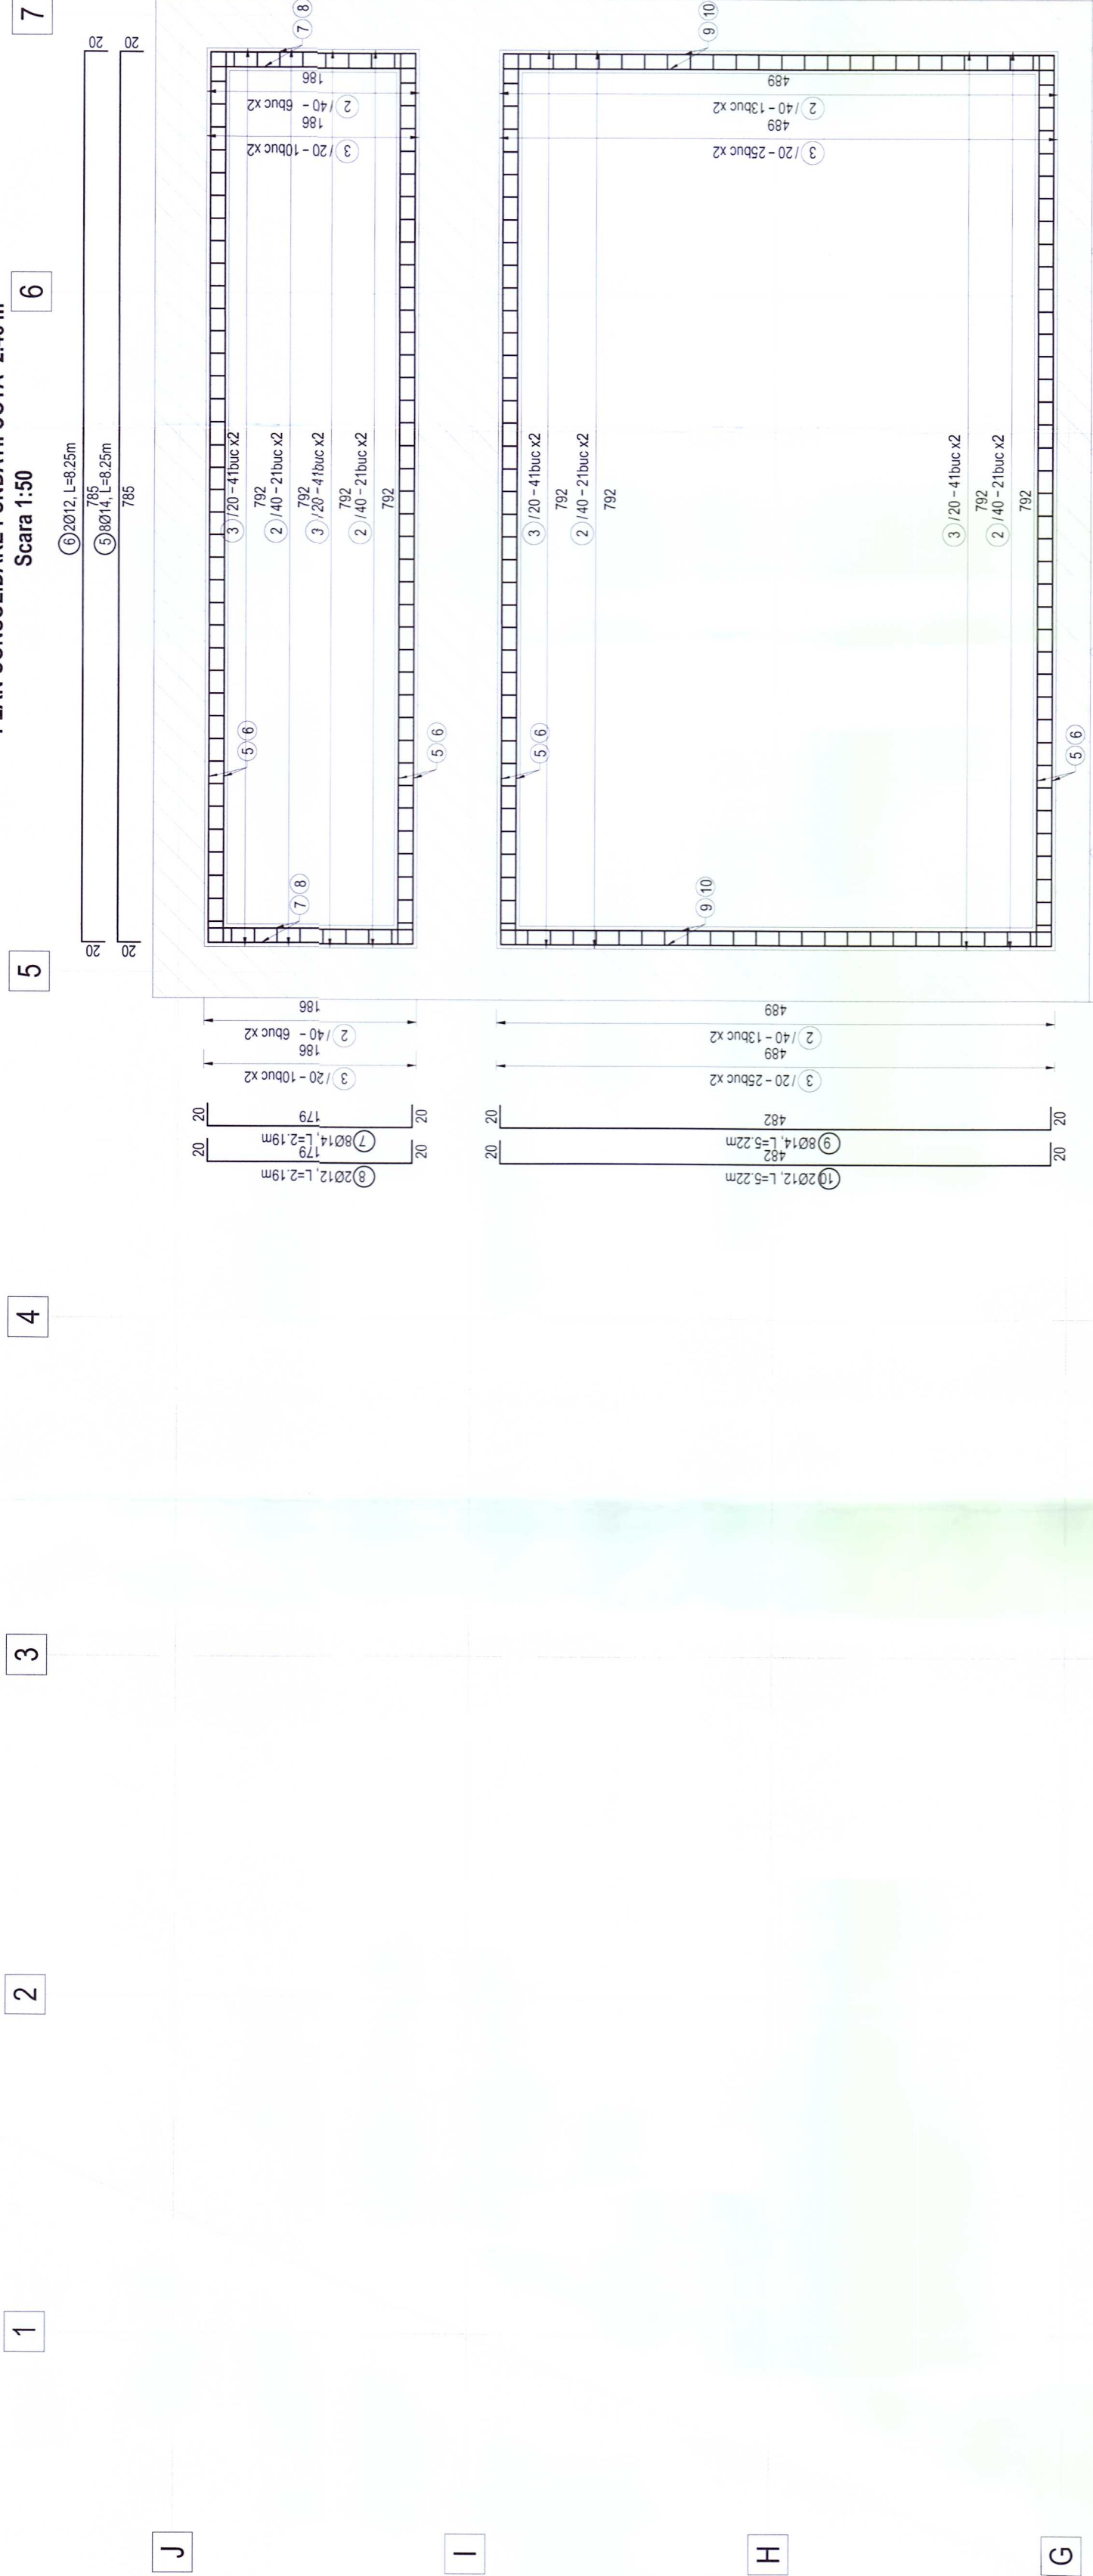

ZONA FARA DEMISOL

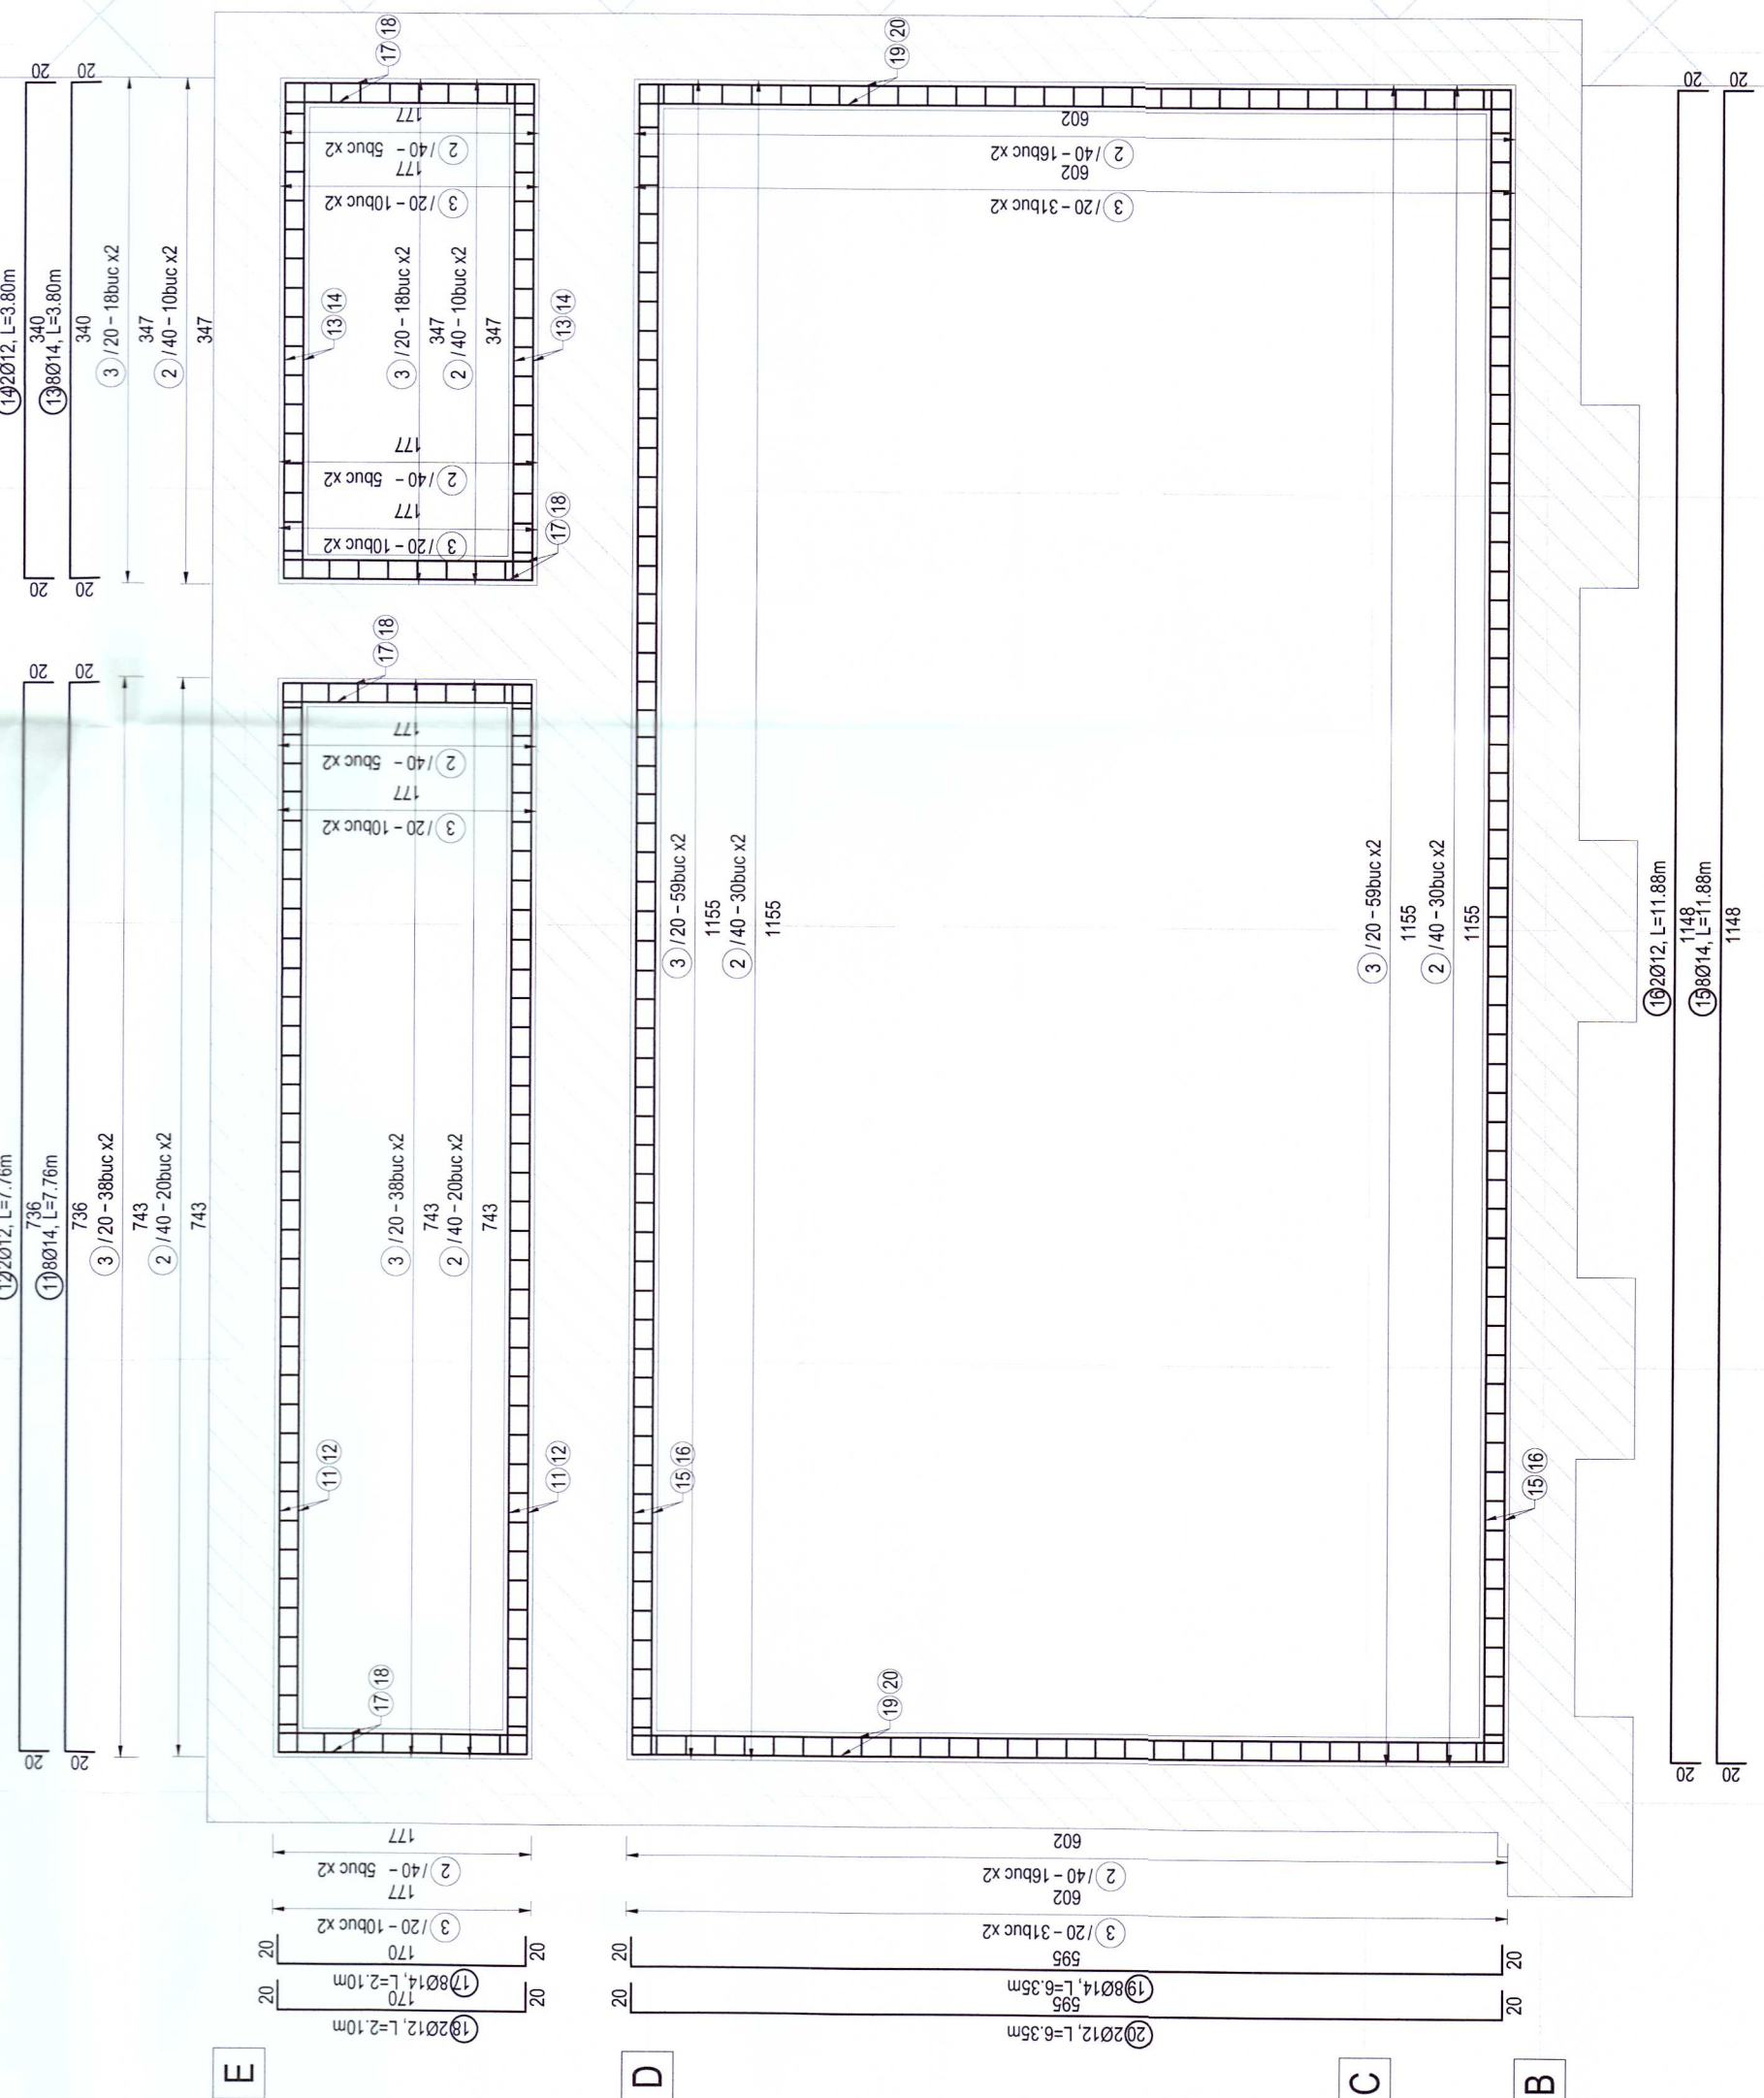

11

10

9

8

7

6

5

4

3

2

1

J

I

H

G

F

E

D

C

B

A

11

10

9

8

7

6

5

4

3

2

1

J

I

H

G

F

E

D

C

B

A



















































































































































































































































































































