




Scara 1:20
VEDERE IN PLAN
1-1

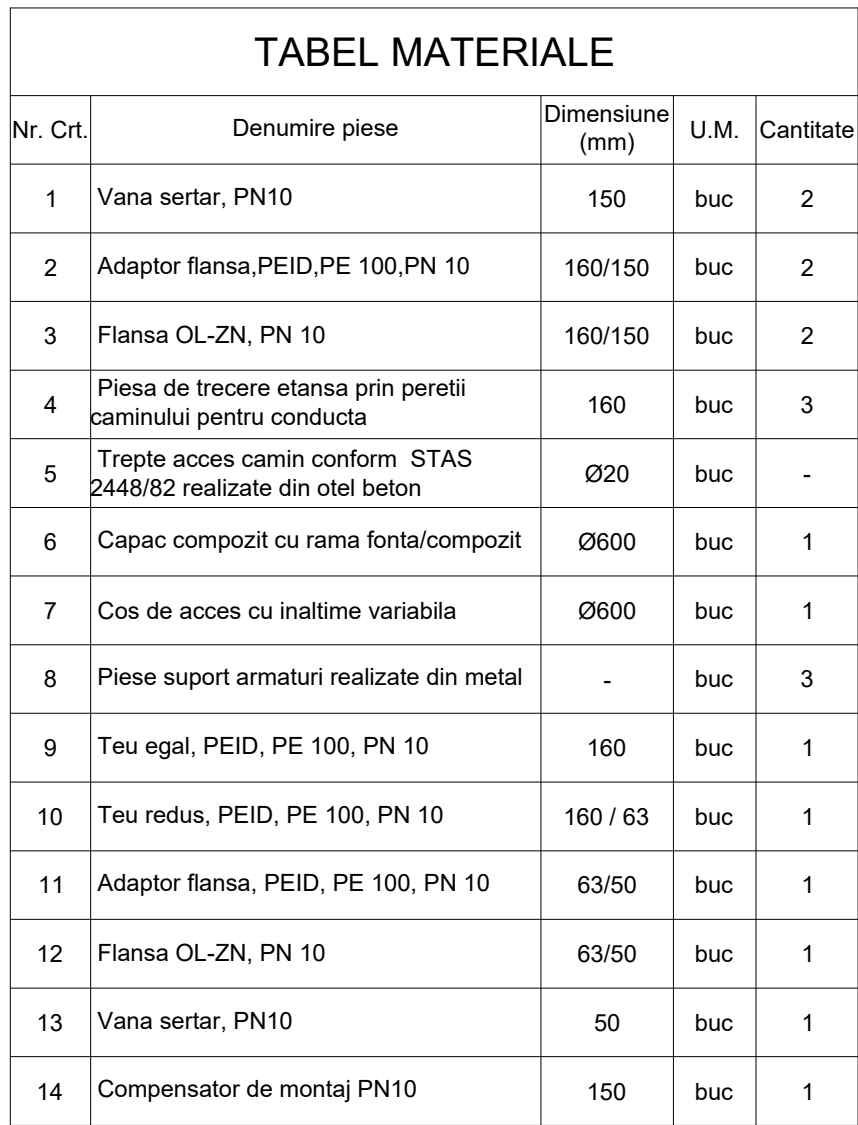


Scara 1:20
VEDERE IN PLAN
1-1

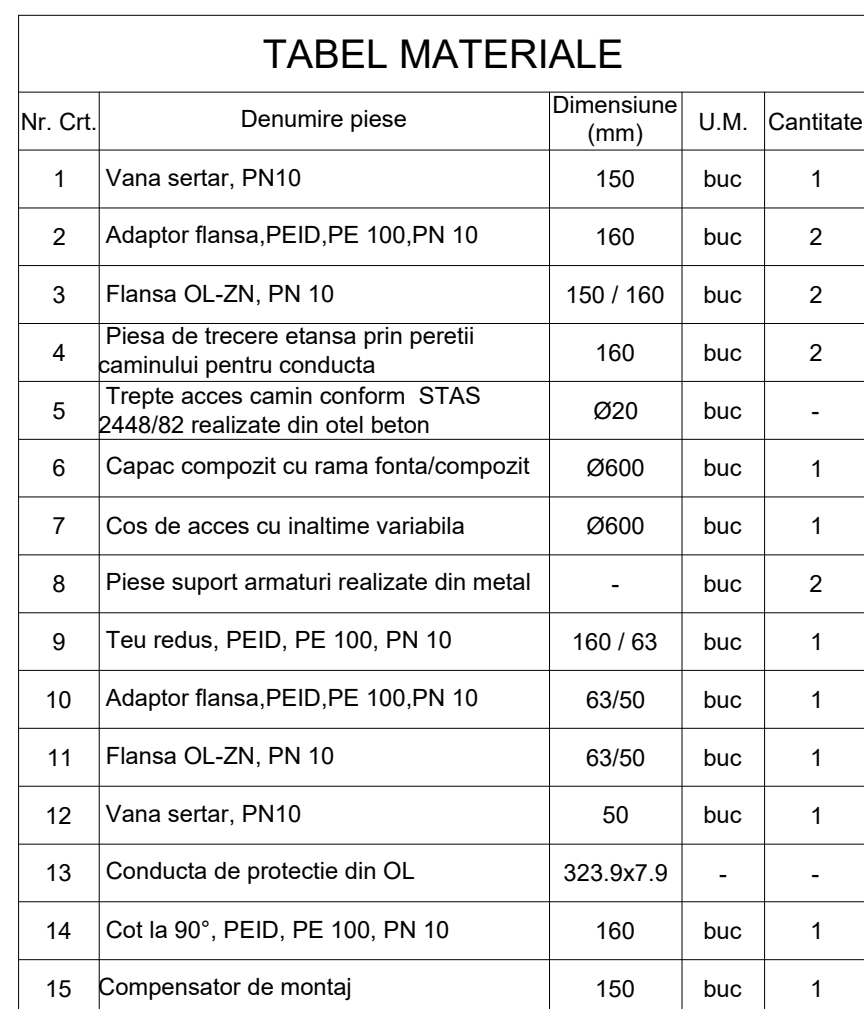


Scara 1:20
VEDERE IN PLAN
1-1

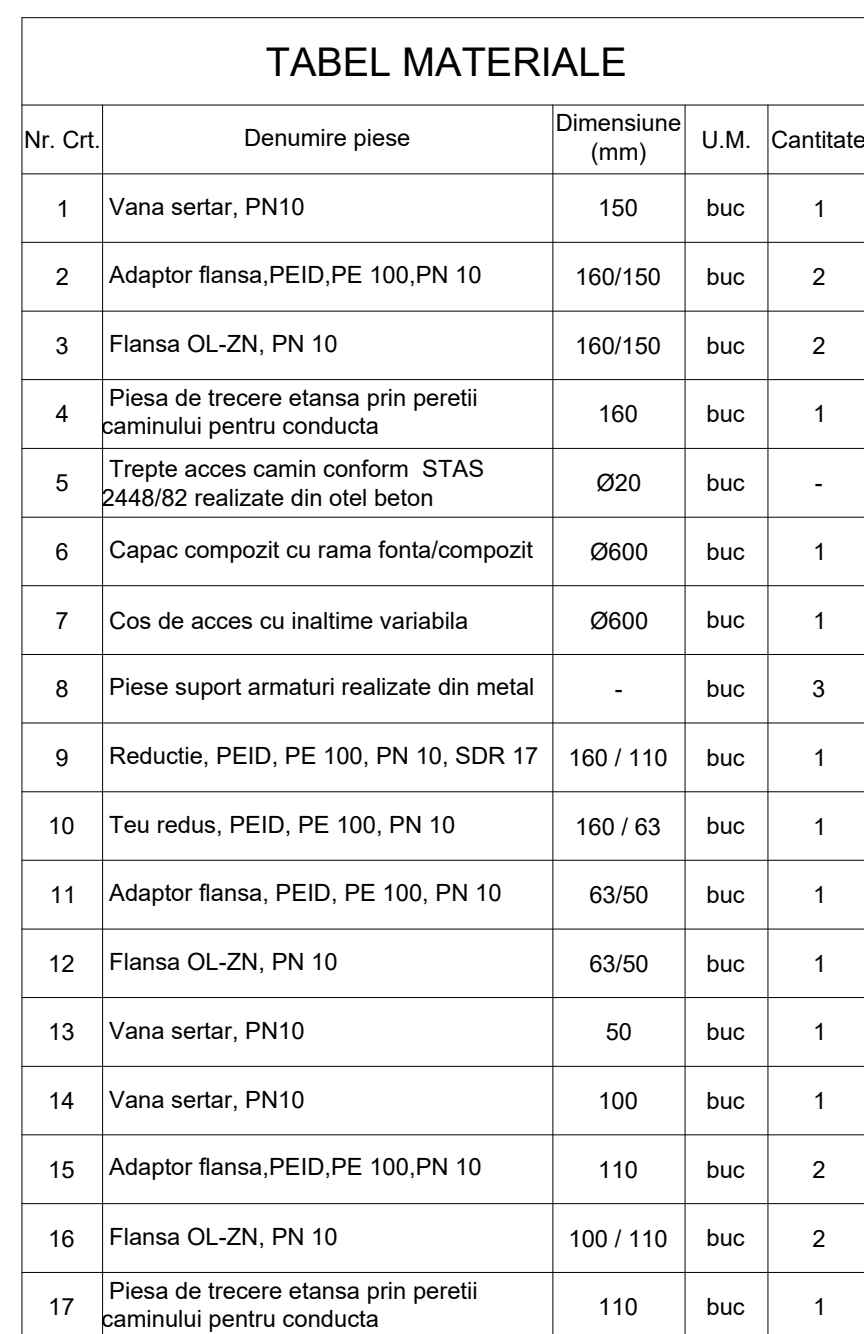

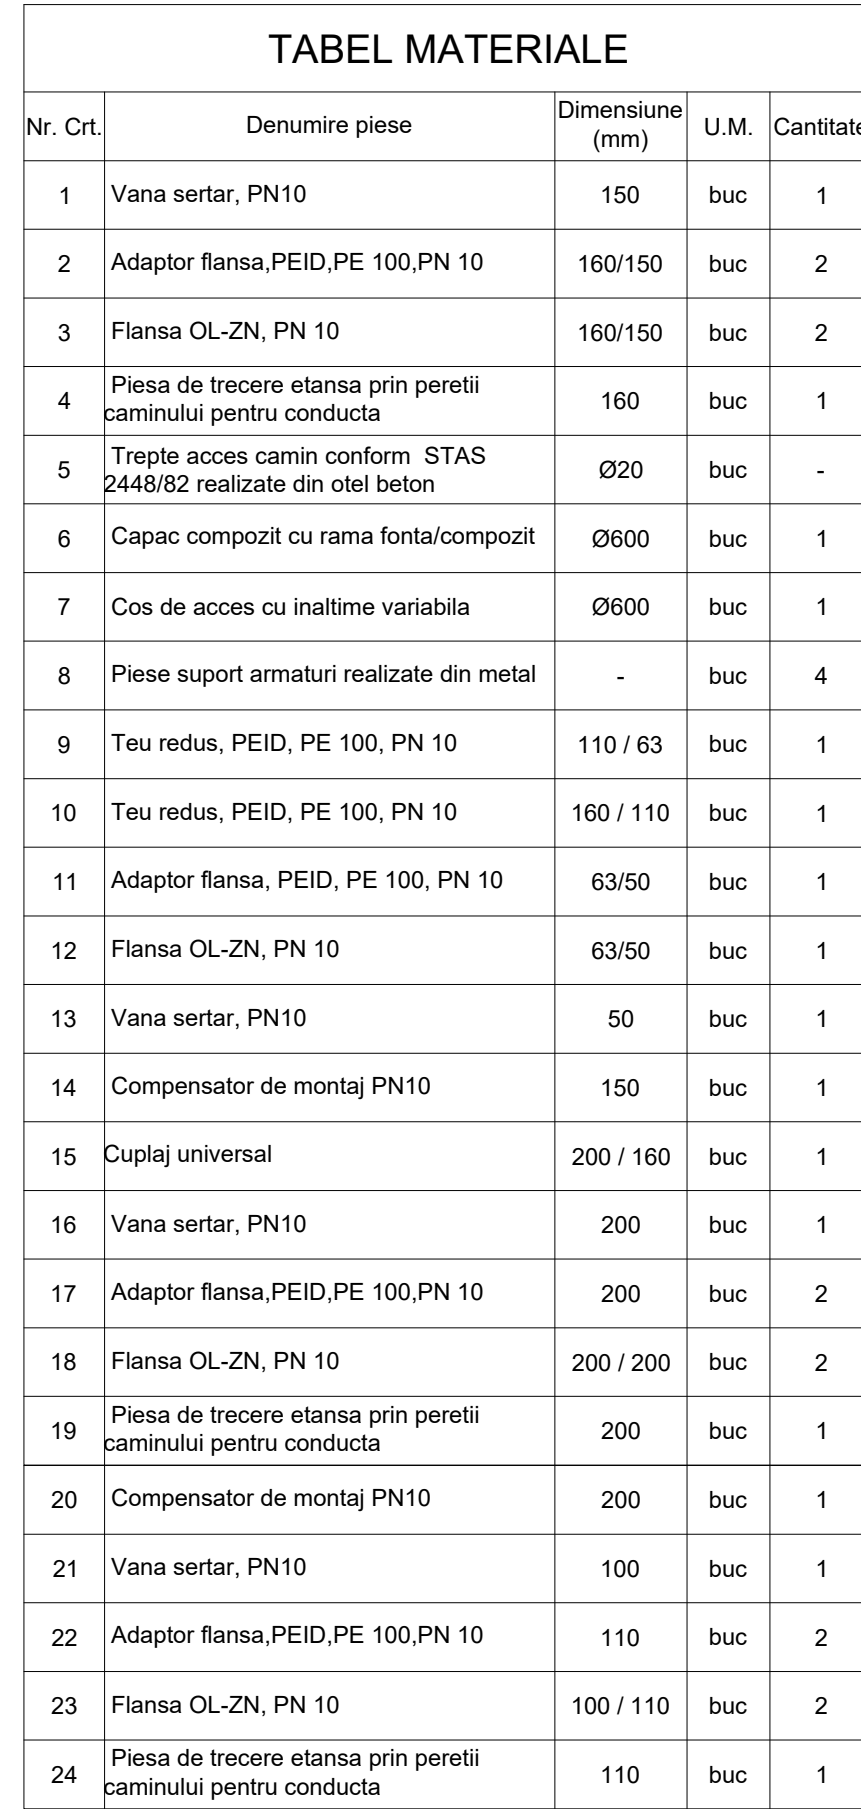


Scara 1:20
VEDERE IN PLAN
1-1

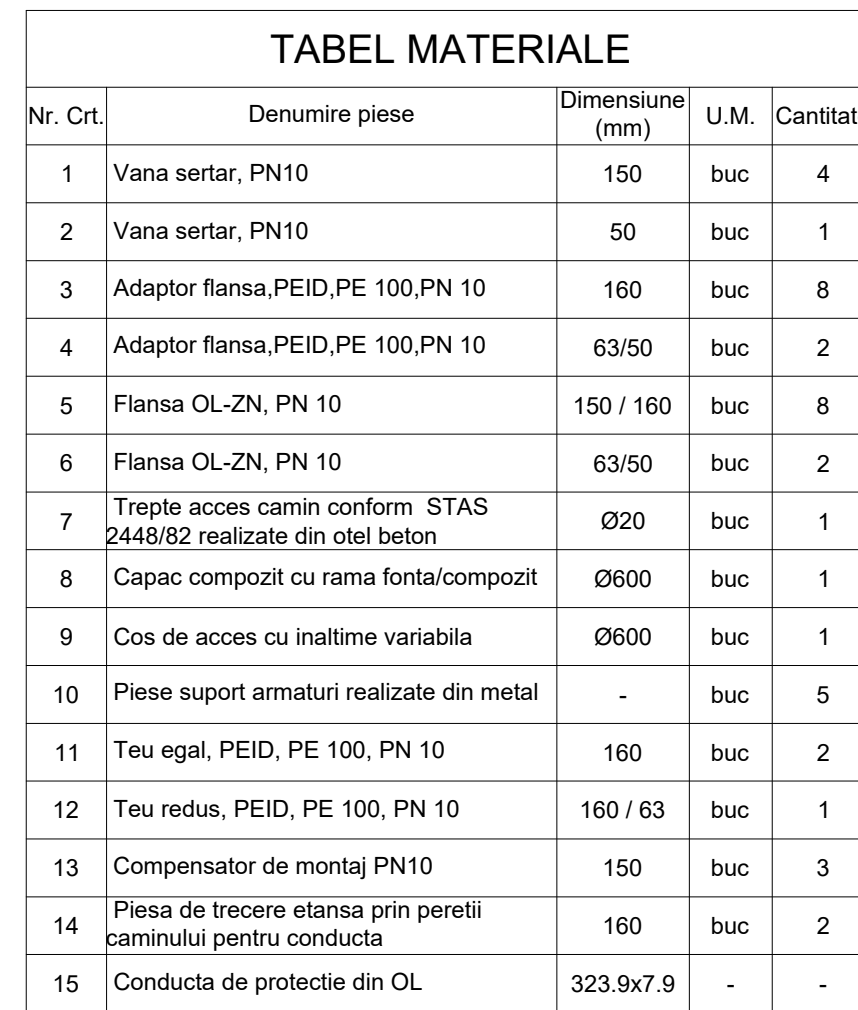

Scara 1:20
EDERE IN PLAN
1-1

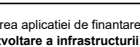

02	Inq						
01	Inq						
Revizita		Semnatura		Motivul reviziei sau documentul			
		PREVENICA BUSINESS CENTER Str. Turdalului nr. 14A, CORP.C. Sector 5, Bucuresti Tel: +401 521 51 278 E-mail: info@prevenica.ro		ADRES COMANDANT Str. Sucevitilor nr. 125, TULCEA Jud. Tulcea Tel: +40234 21 00 00 E-mail: info@salutaj.ro SC. SALUTAJ SA TULCEA 			
Proiectat:		Ing. Alexandra Chirila		Titlu planșă: <div>  </div>			
Verificat:		Ing. Alina Vlăduț		Data: 04/07/2024			
Aprobat:		Ing. Andra Totan		Data: 04/07/2024 Titlu planșă: T1 - TULCEA-D-40			