




Dimensiuni constructive 1.5 x 1.5 x 2.0 m TIP 2
Scara 1:20

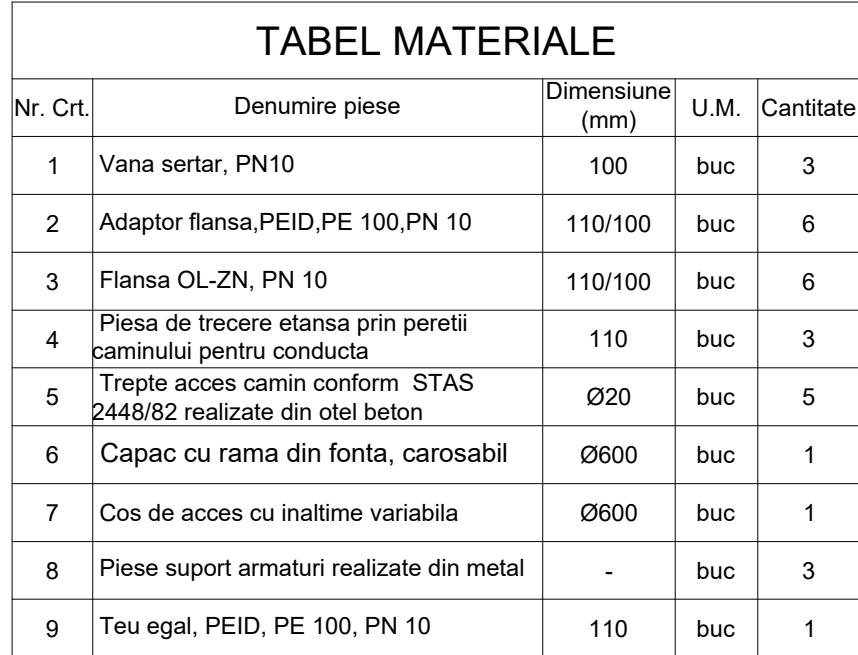


ac camin, carosabil

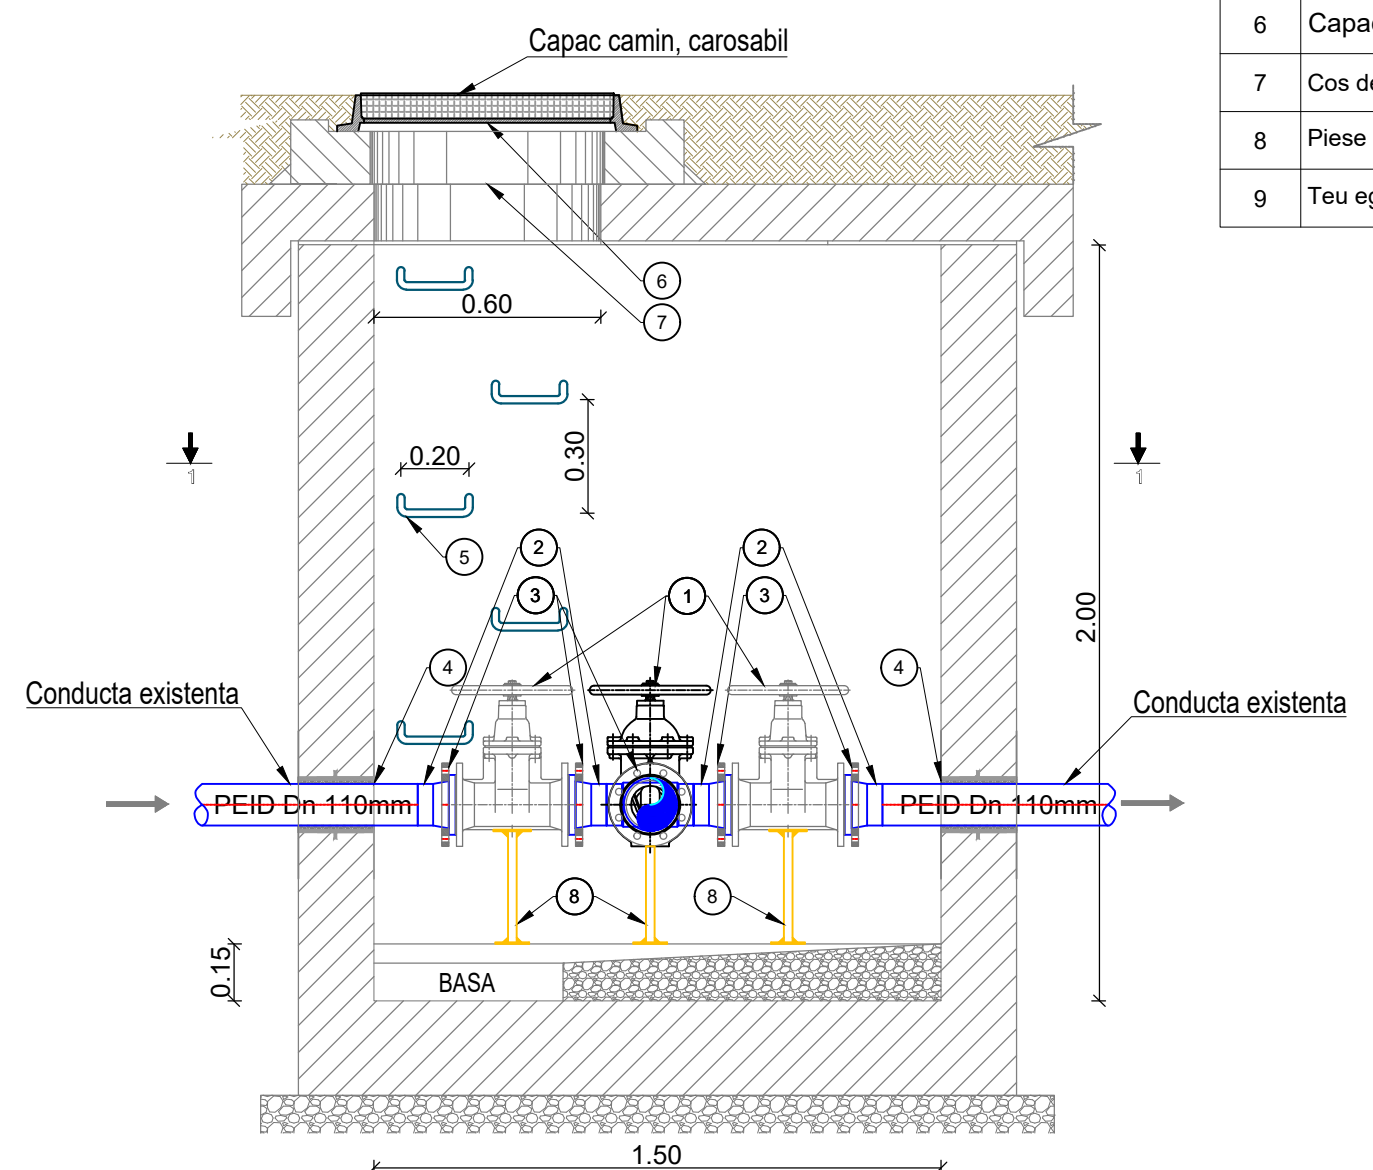


Dimensiuni constructive 1.5 x 2.0 x 2.0 m TIP 3
Scara 1:20

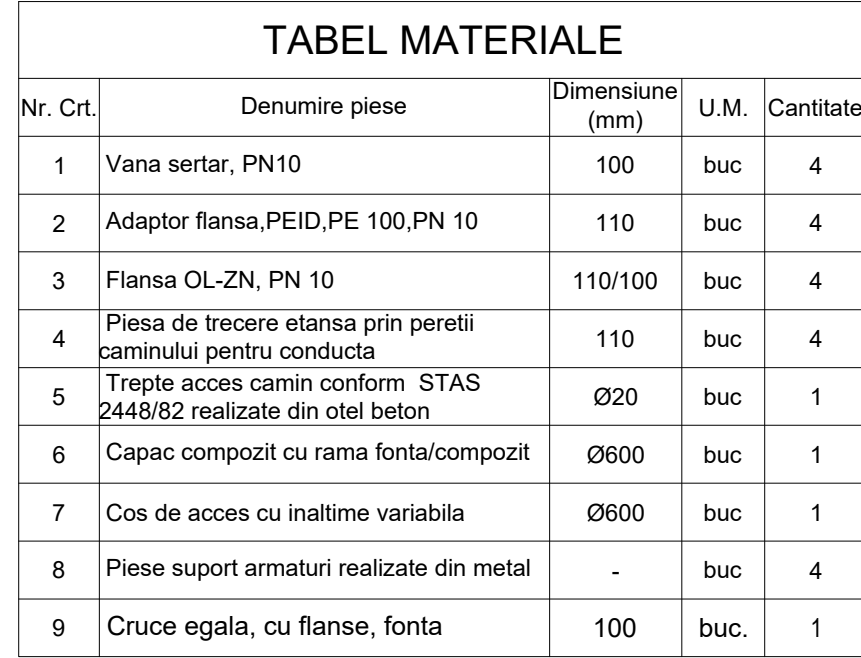


ac camin, carosabil

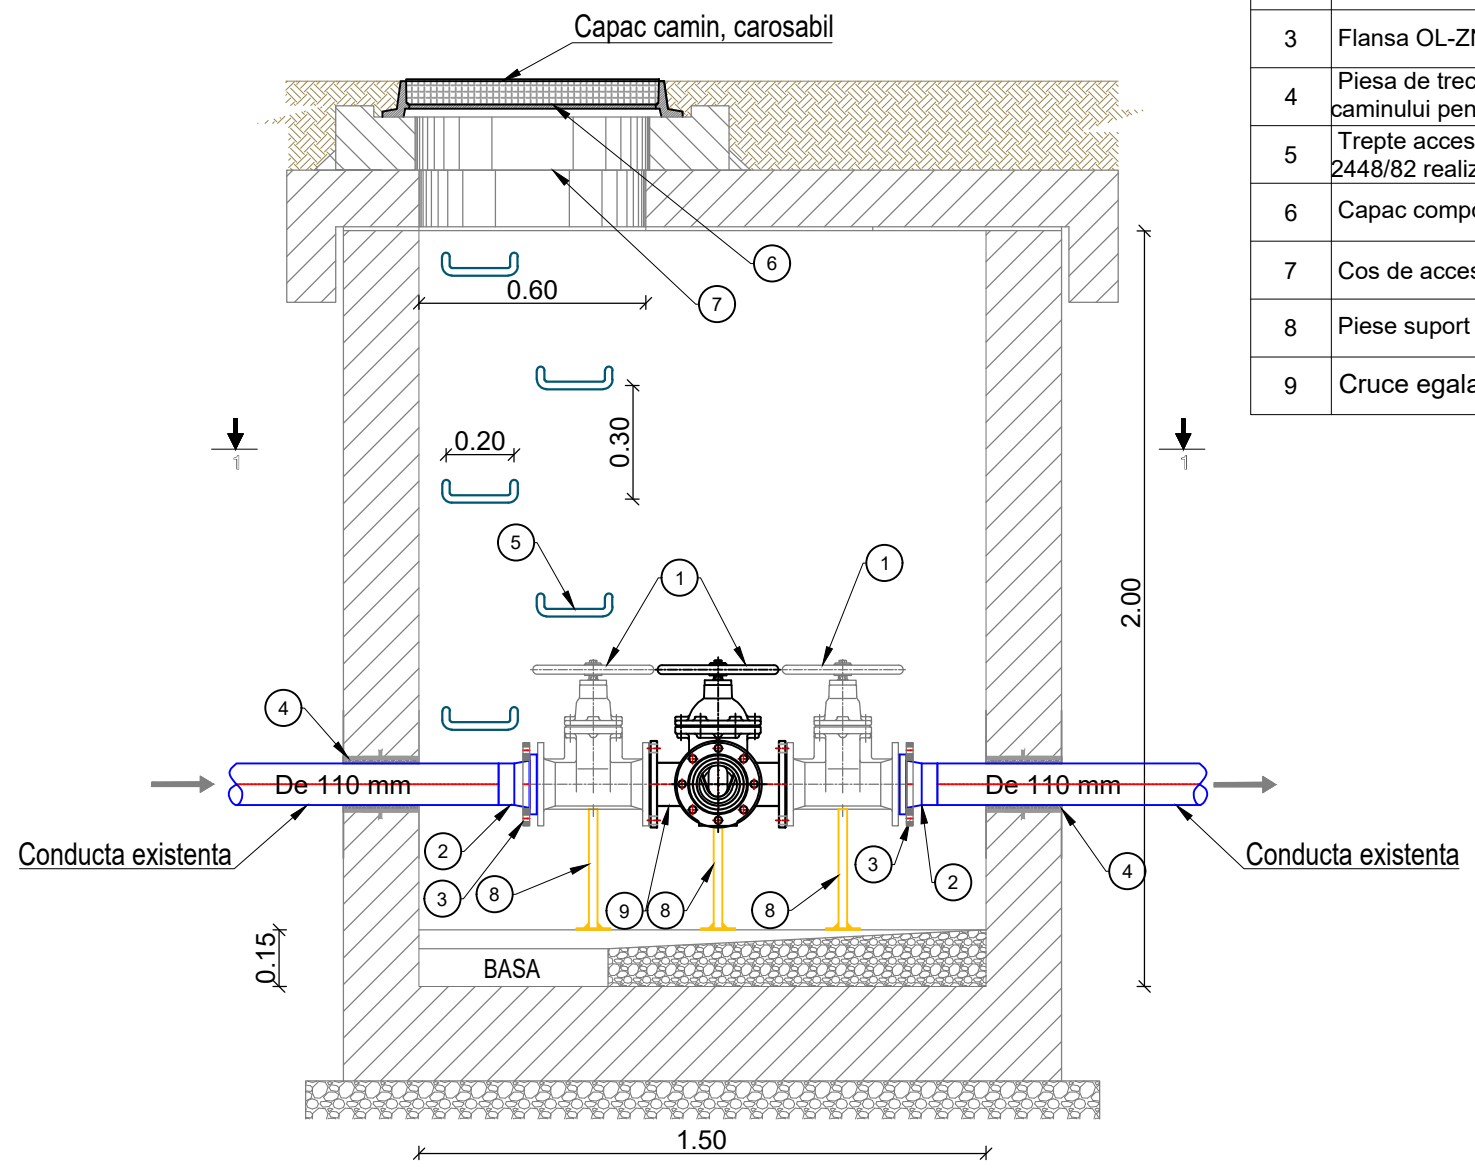


Dimensiuni constructive 1.5 x 1.5 x 2.0 m TIP 2
Scara 1:20

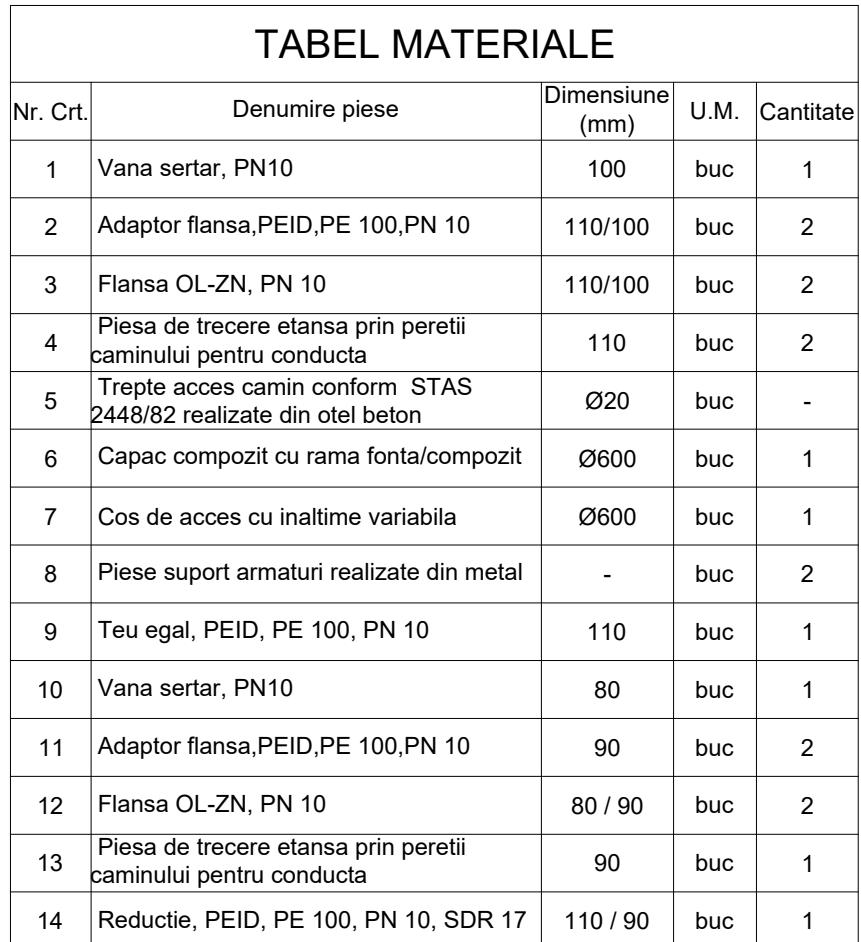


Capac camin

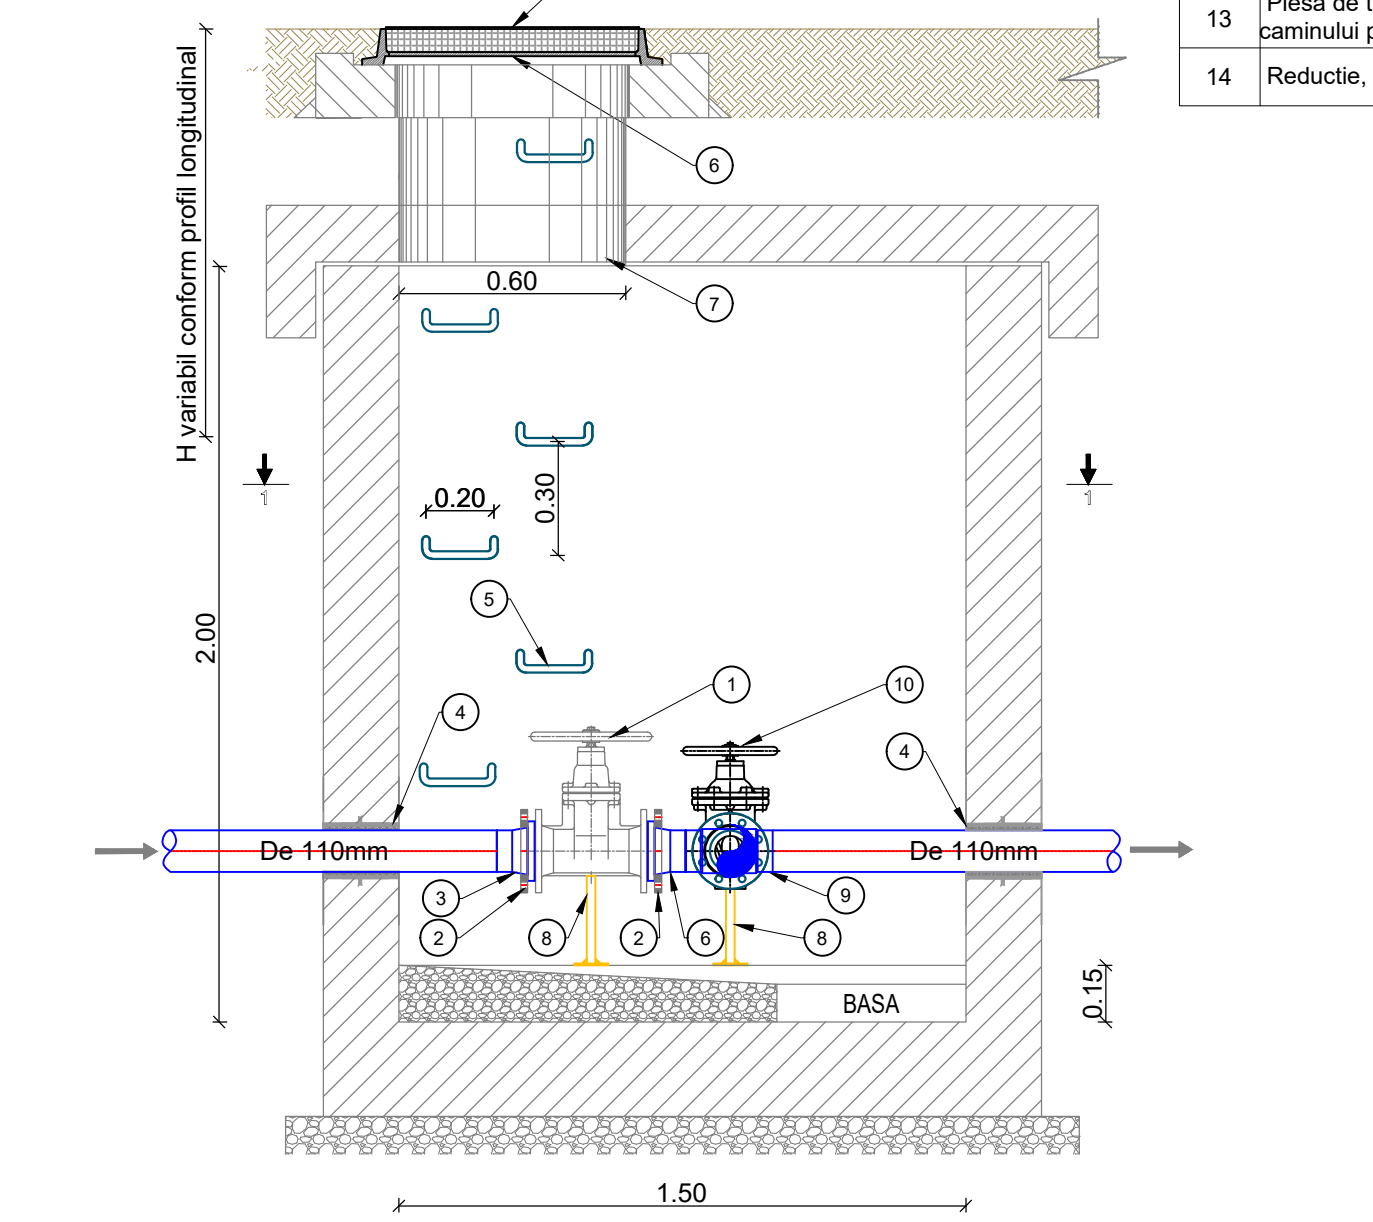

Dimensioni costruttive 1.5 x 1.5 x 2.0 m TIP 2

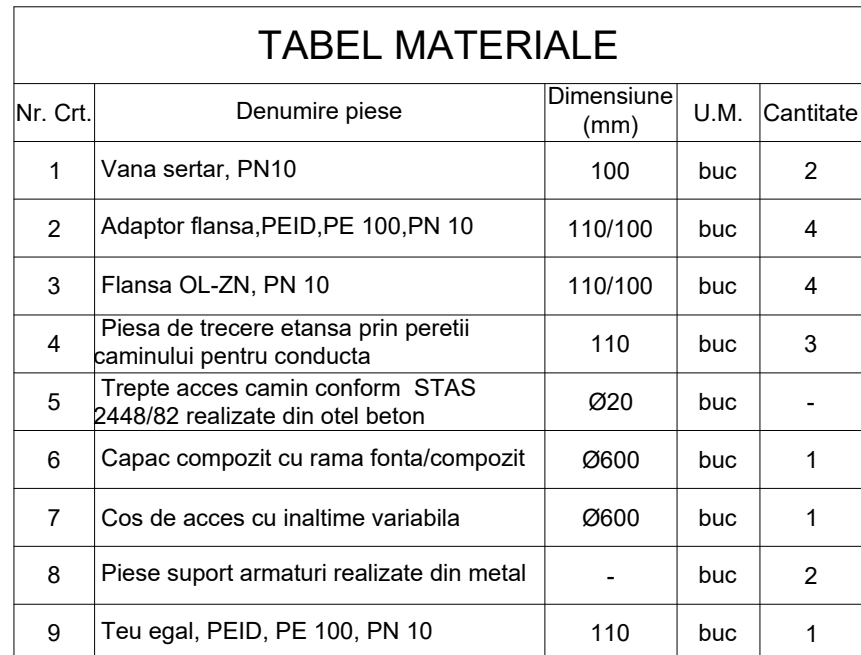

Capac camin

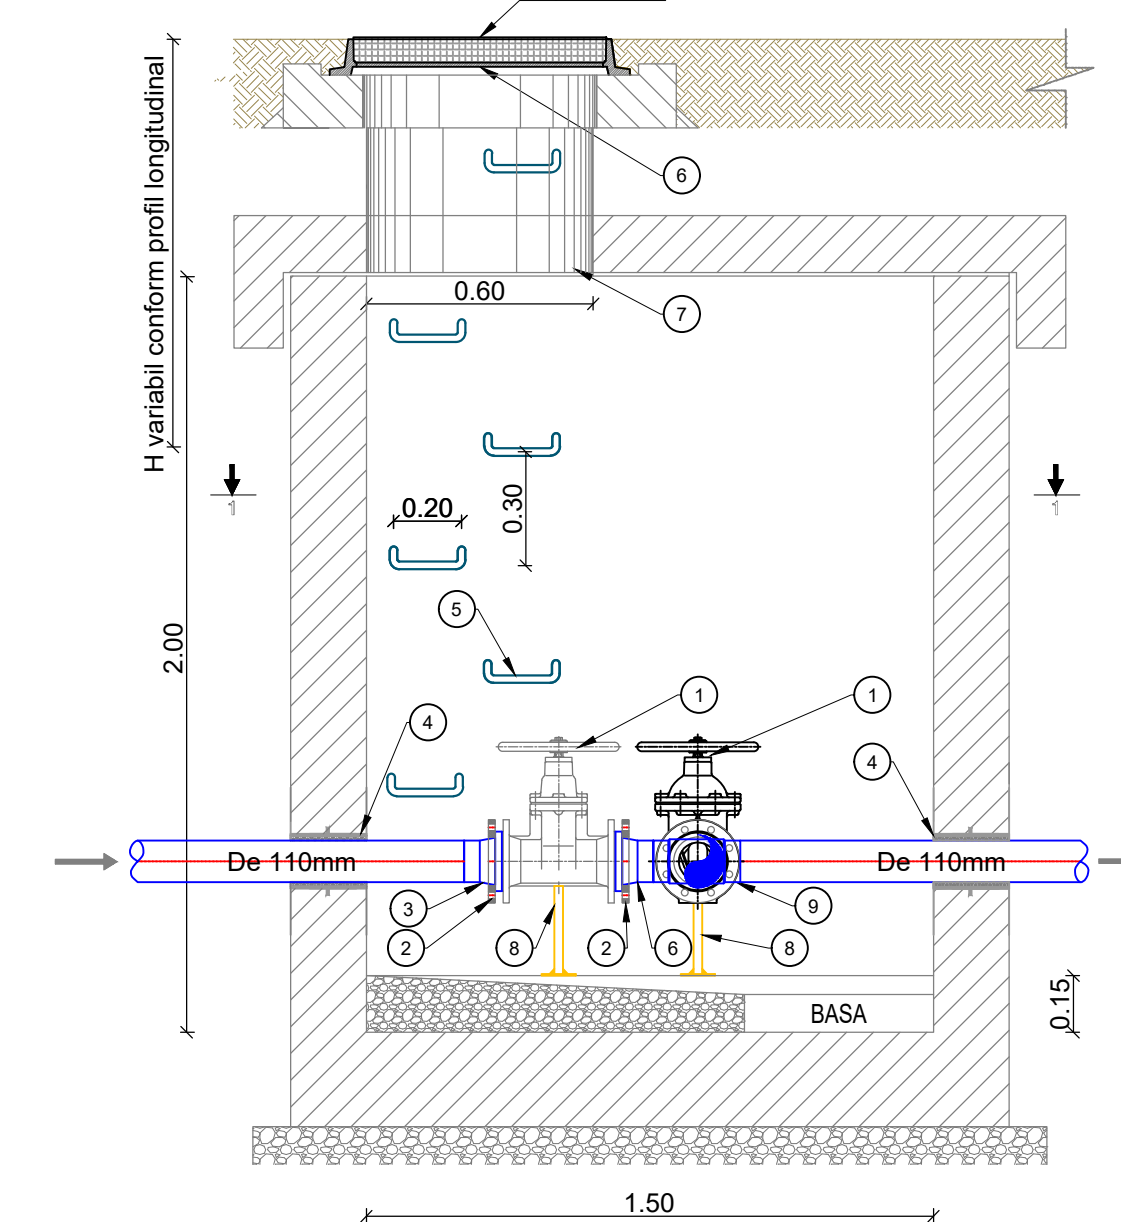

SE VOR RESPECTA IN MOD OBLIGATORIU DE CATRE
"ANTREPRENOR" NORMELE SI LEGISLATIA DE
PROTECTIA MUNCII IN VIGOARE

-In conformitate cu normativul P 100-1-2013 Clasa de importanta este
-In conformitate HG 766-1997 Categoria de importanta
-Exigenta de performanta:

[illegible]