

LEGENDA:

- Stalp de beton
- Limita proprietate
- Margine drum
- Constructii existente
- Gard Beton
- Gard plasa sarma
- Constructii propuse / extinderi
- Constructie existenta propus reabilitare
- Constructii existente
- Accese


BILANT TERITORIAL

S teren = 13.990,00 mp
 SC existent = 598mp(corp A)+618mp(corp B)+90mp(magazie)+1445mp(sala sport) = 2.751,00mp
 Sd existent = 598mp(corp A)+618mp(corp B)+90mp(magazie)+1750mp(sala sport) = 3.056,00mp
 Rhexistent si mentinut = PARTER

POT existent = 19,66%
 CUT existent = 0,22

SC propus = 123,12mp(extindere)+1500mp(teren sport)=1623,12mp
 Sd propus = 123,12mp(extindere)+1500mp(teren sport)=1623,12mp
 Rhpropus = PARTER

SC total = 4374,12mp
 Sd total = 4679,12mp
 POT propus = 31,27%
 CUT propus = 0,33
 SC alei = 111,00mp

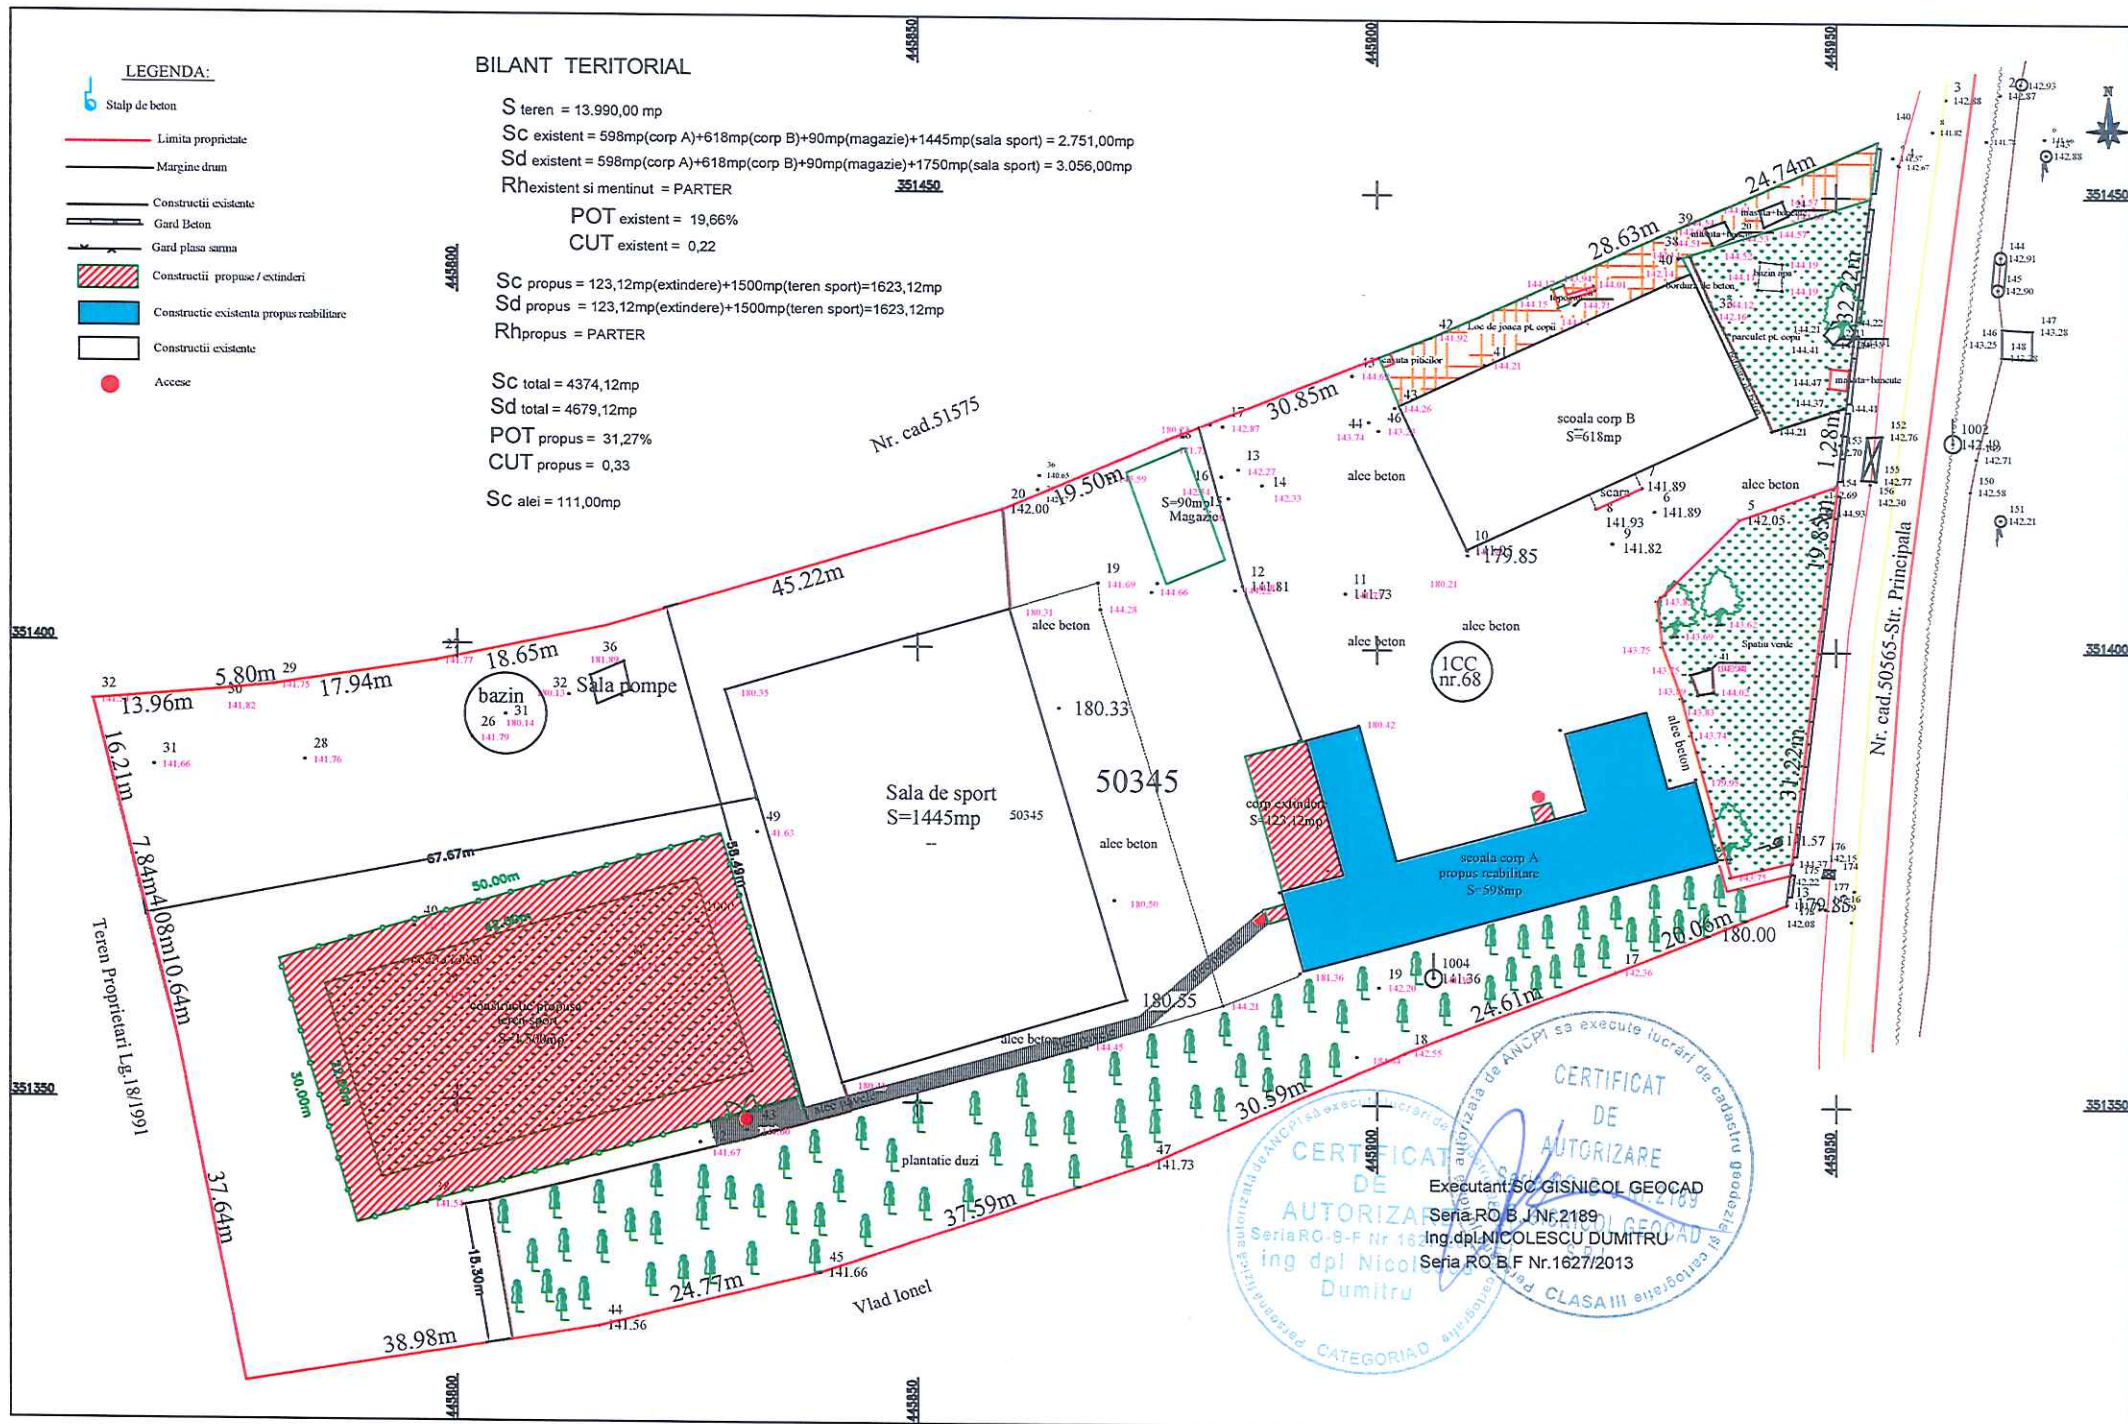

CERTIFICAT DE AUTORIZARE
 Executant SC GISNICOL GEOCAD
 Seria RO B J Nr.2189
 Ing.dpl NICOLESCU DUMITRU
 Seria RO B F Nr.1627/2013
 CLASAM III