



PLAN PARTER (Corp C7 - Camin) - relevu, Scara 1:100

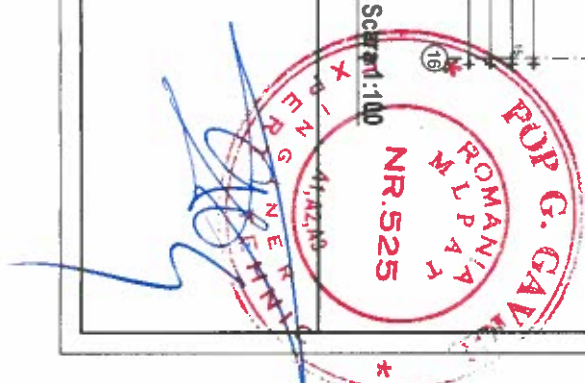


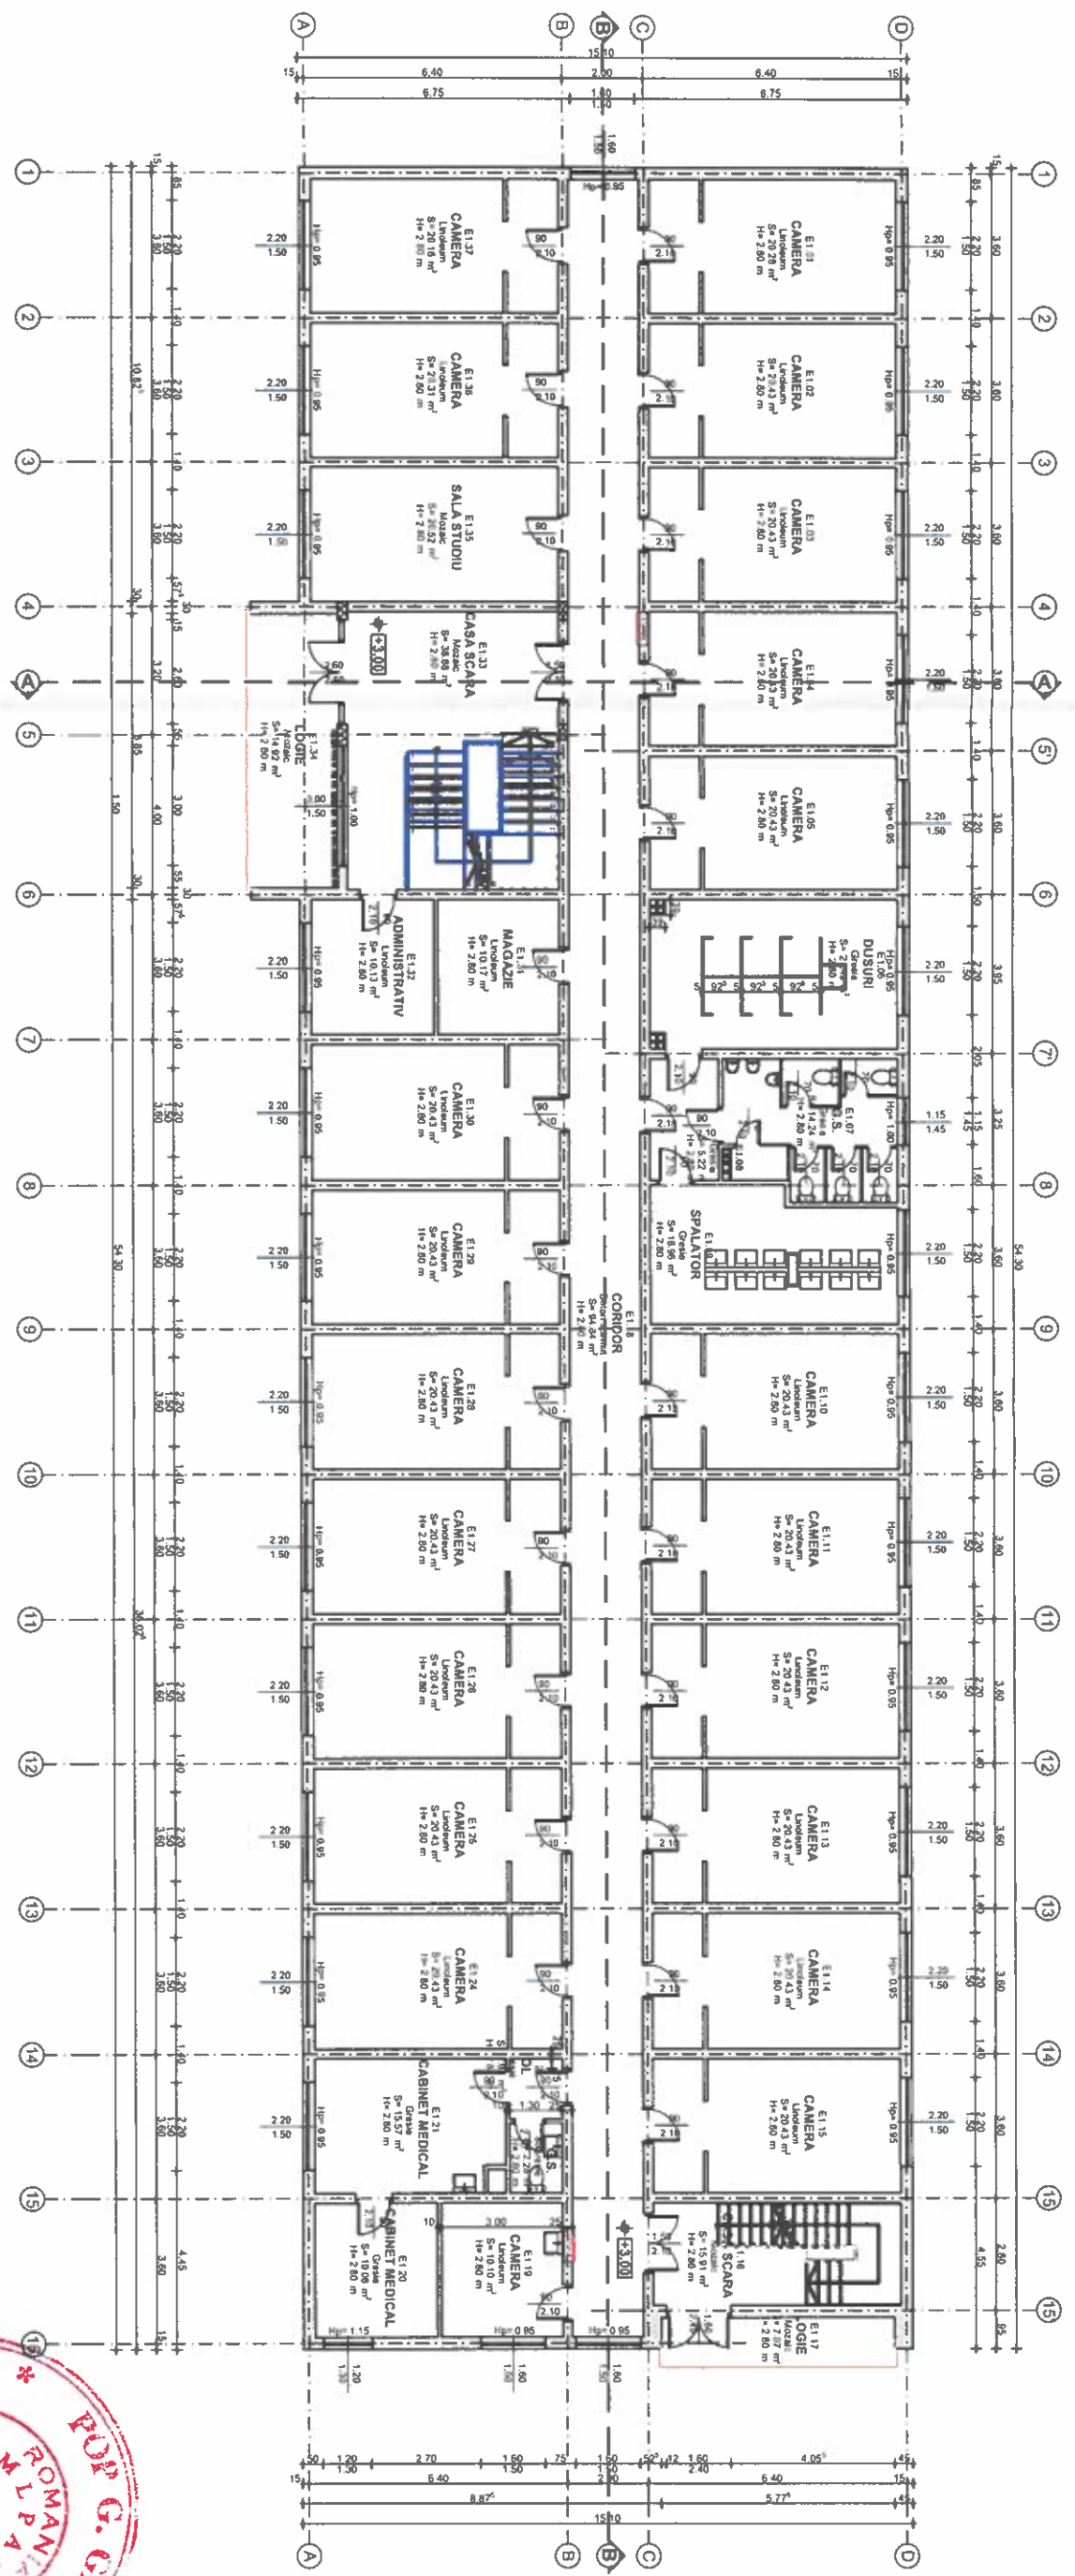


PLAN ETA 1 (Corp C7 - Camin) - relevu, Scara 1:100


ROMANIA  
P.C. G. GAVRIU  
NR. 525  
41/A2/A3



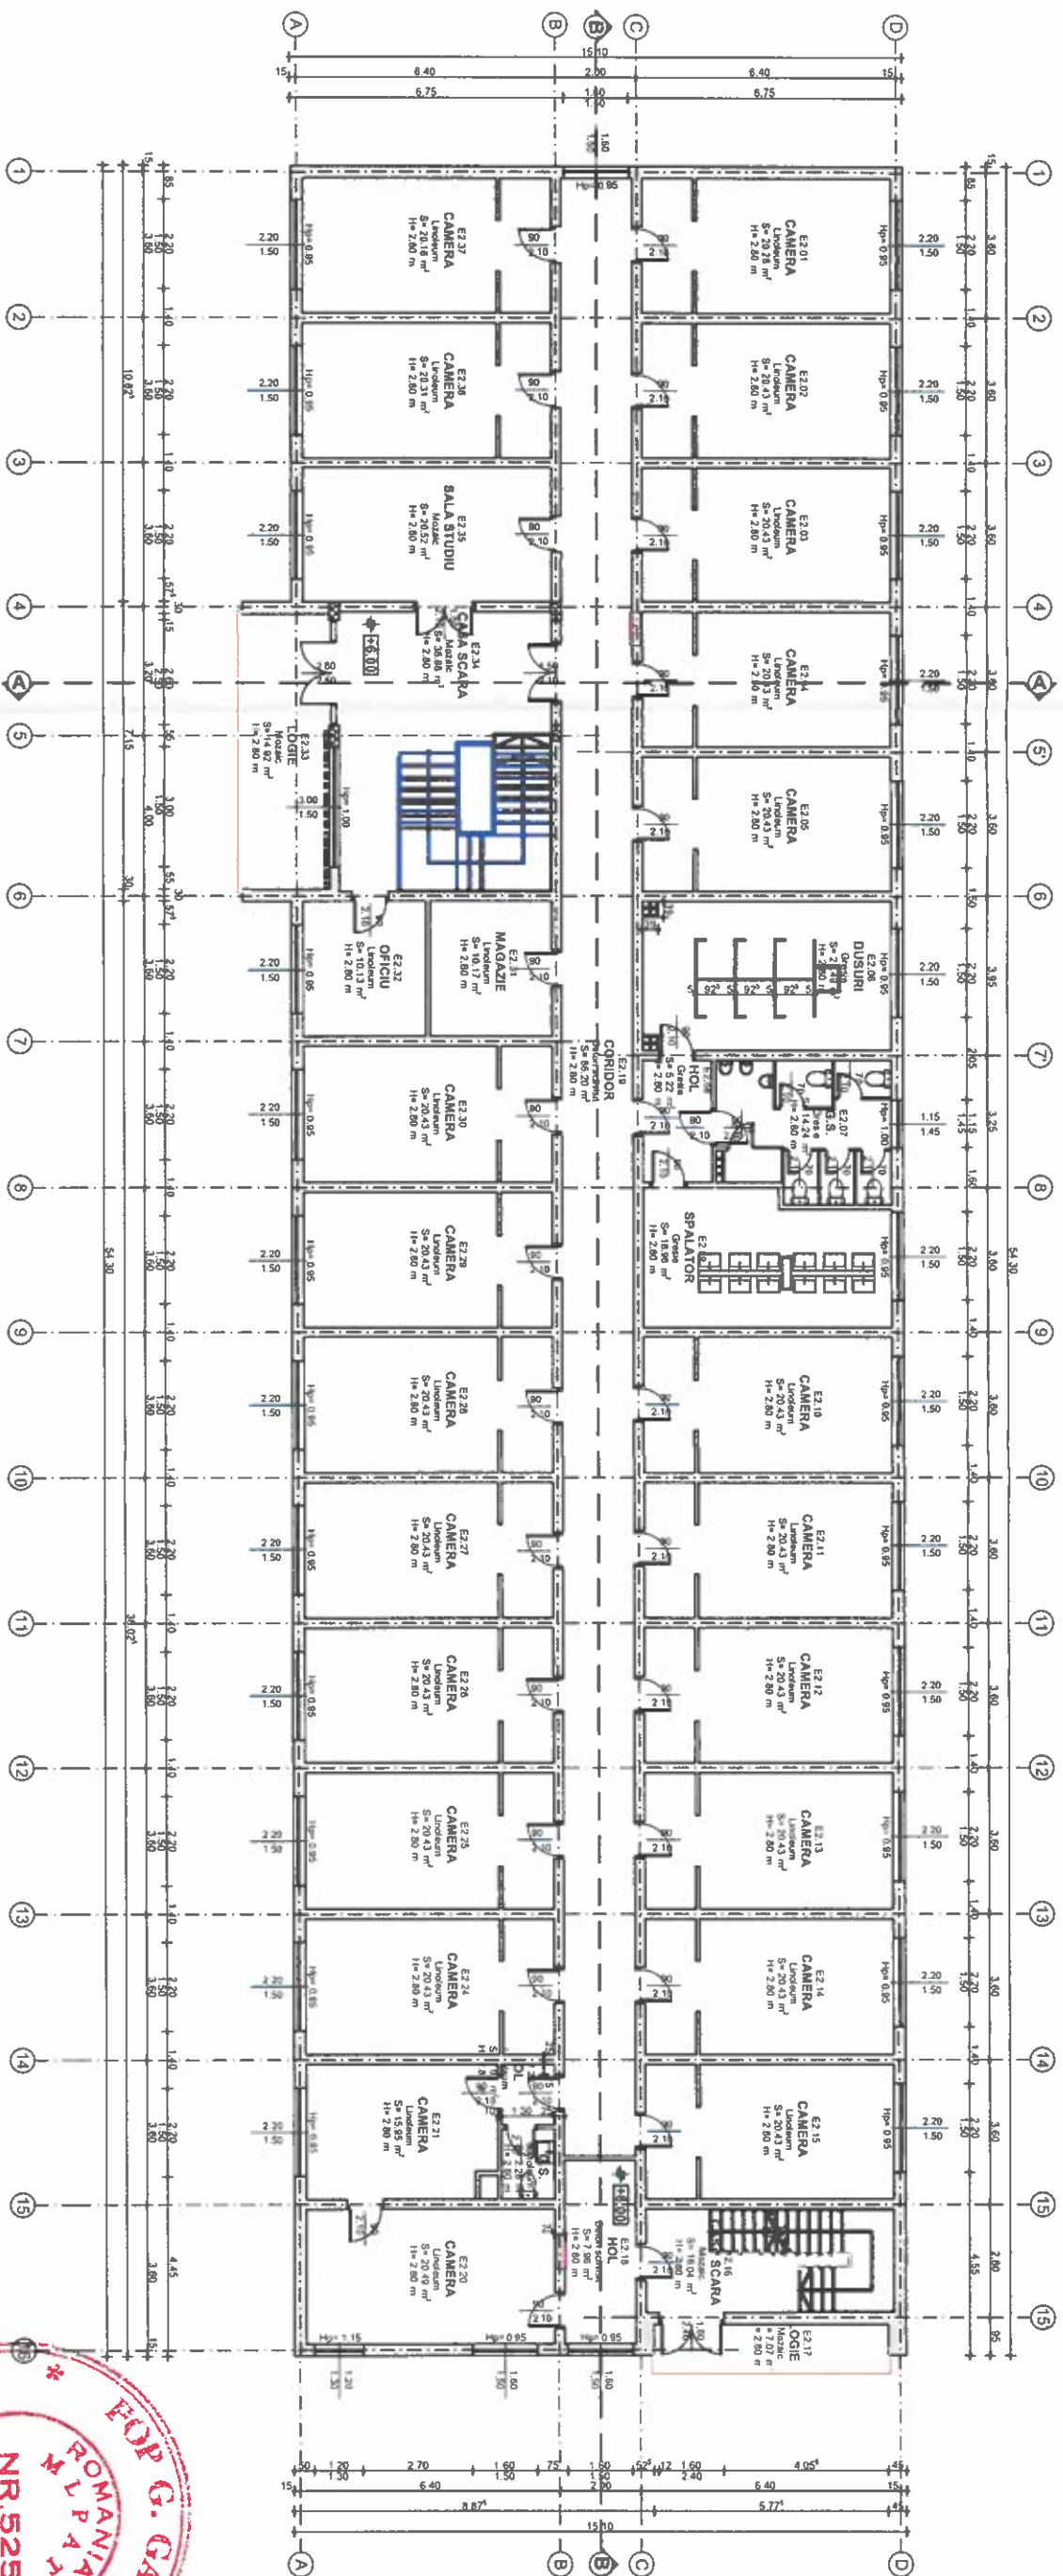

PLAN ETAL 2 (Corp C7 - Camin) - releveu, Scara 110p

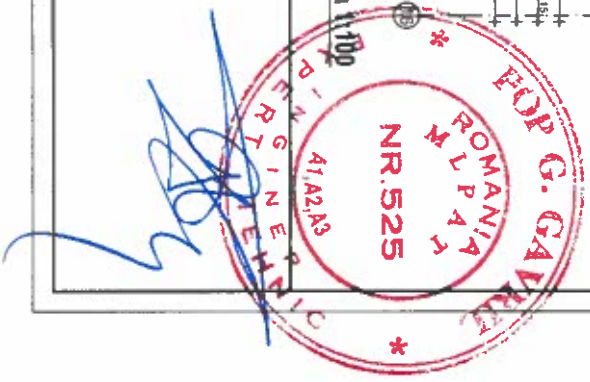

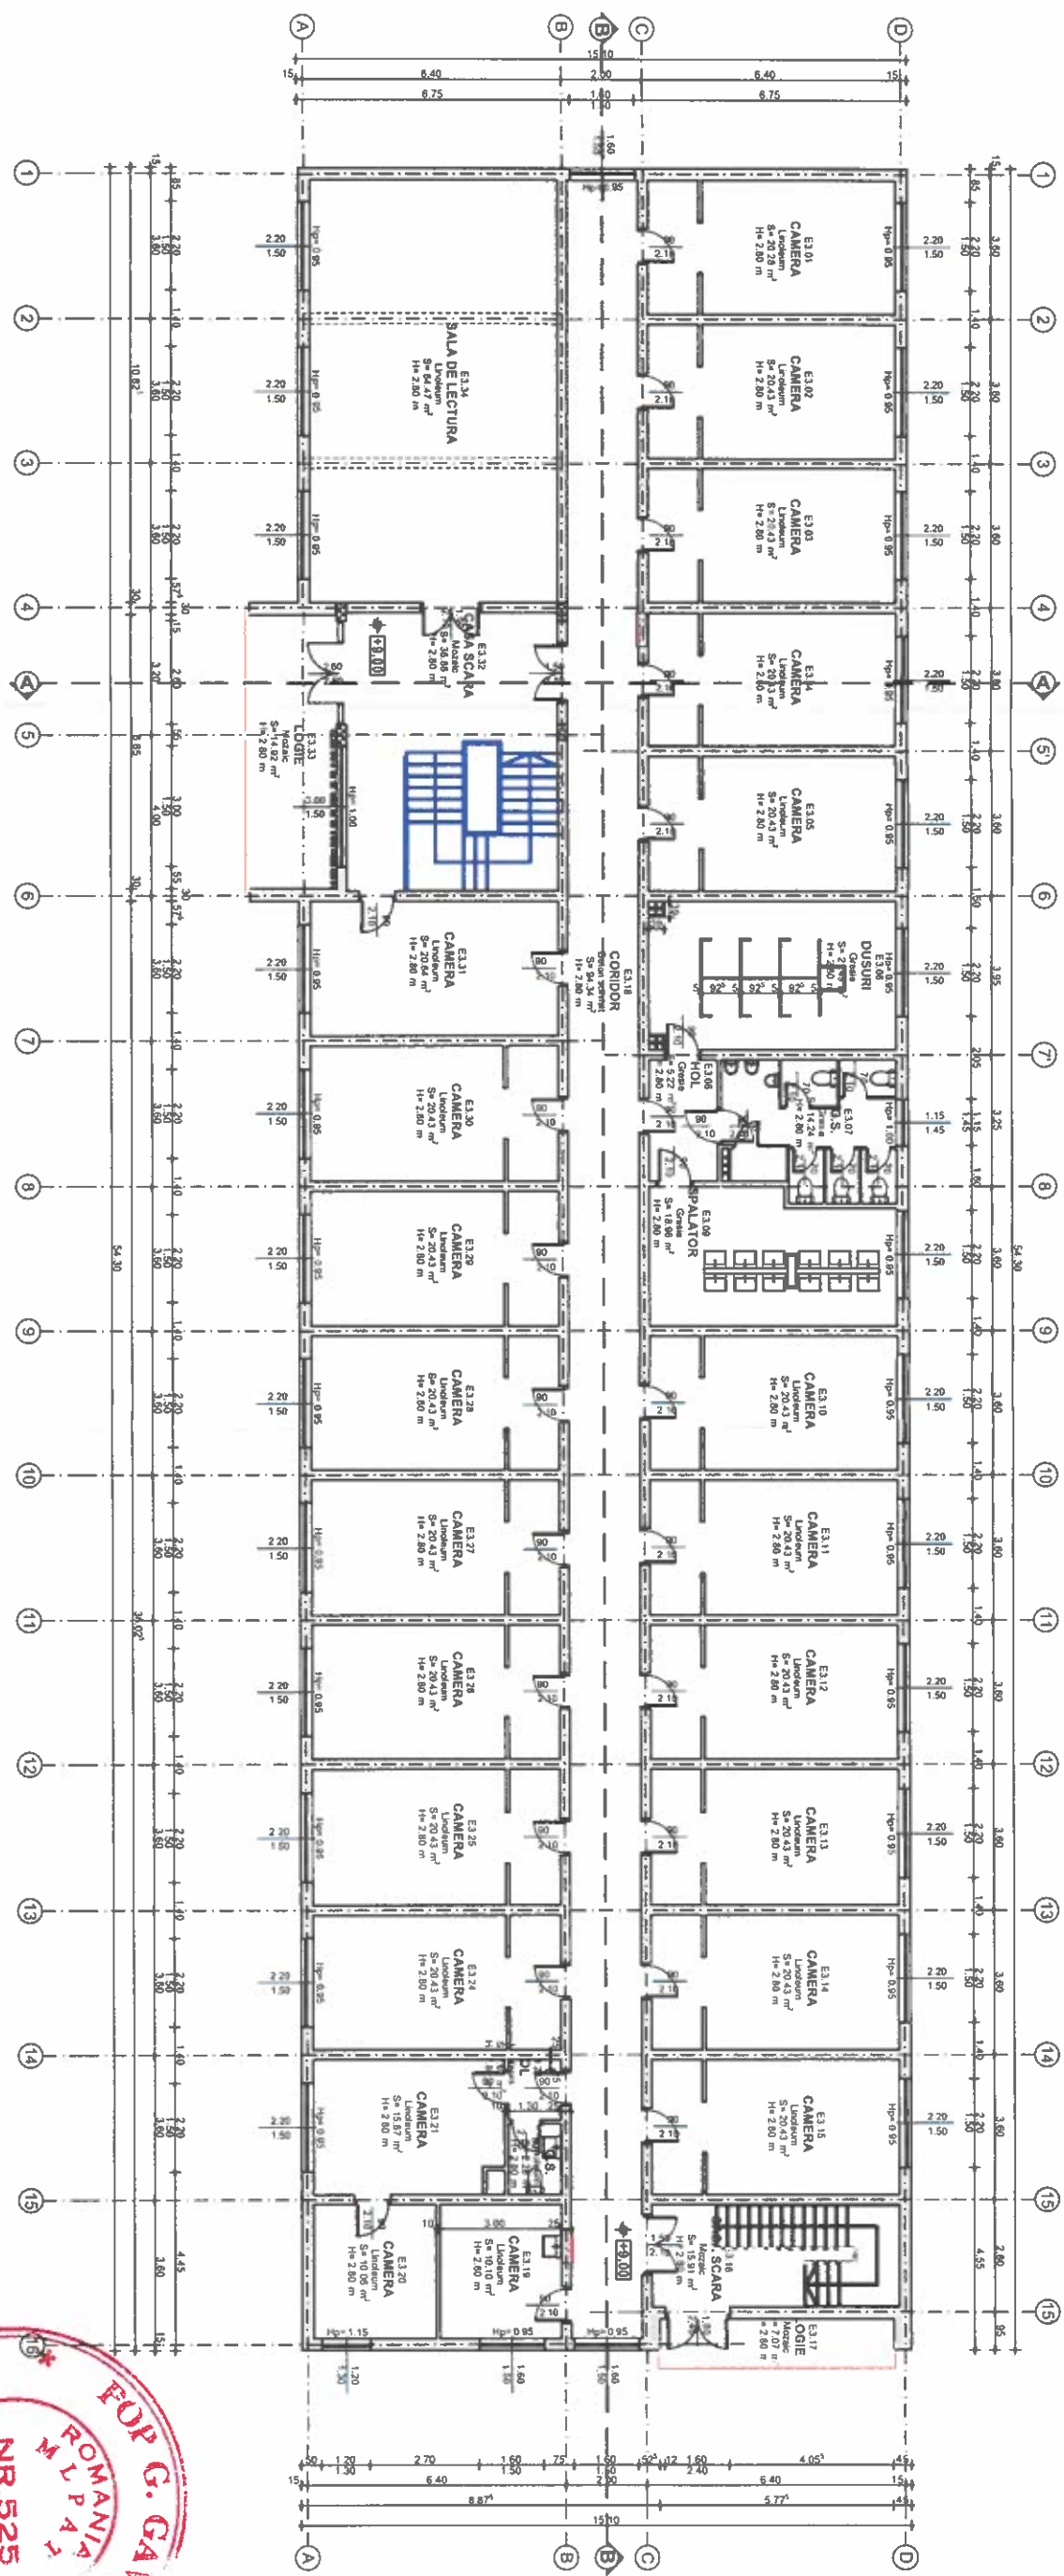


PLAN ETIA 3 (Corp C7 - Camin) - relevu, Scara 1/100





PLAN PARTER (Corp C7 - Camin) - propunere, Scara: 1:400


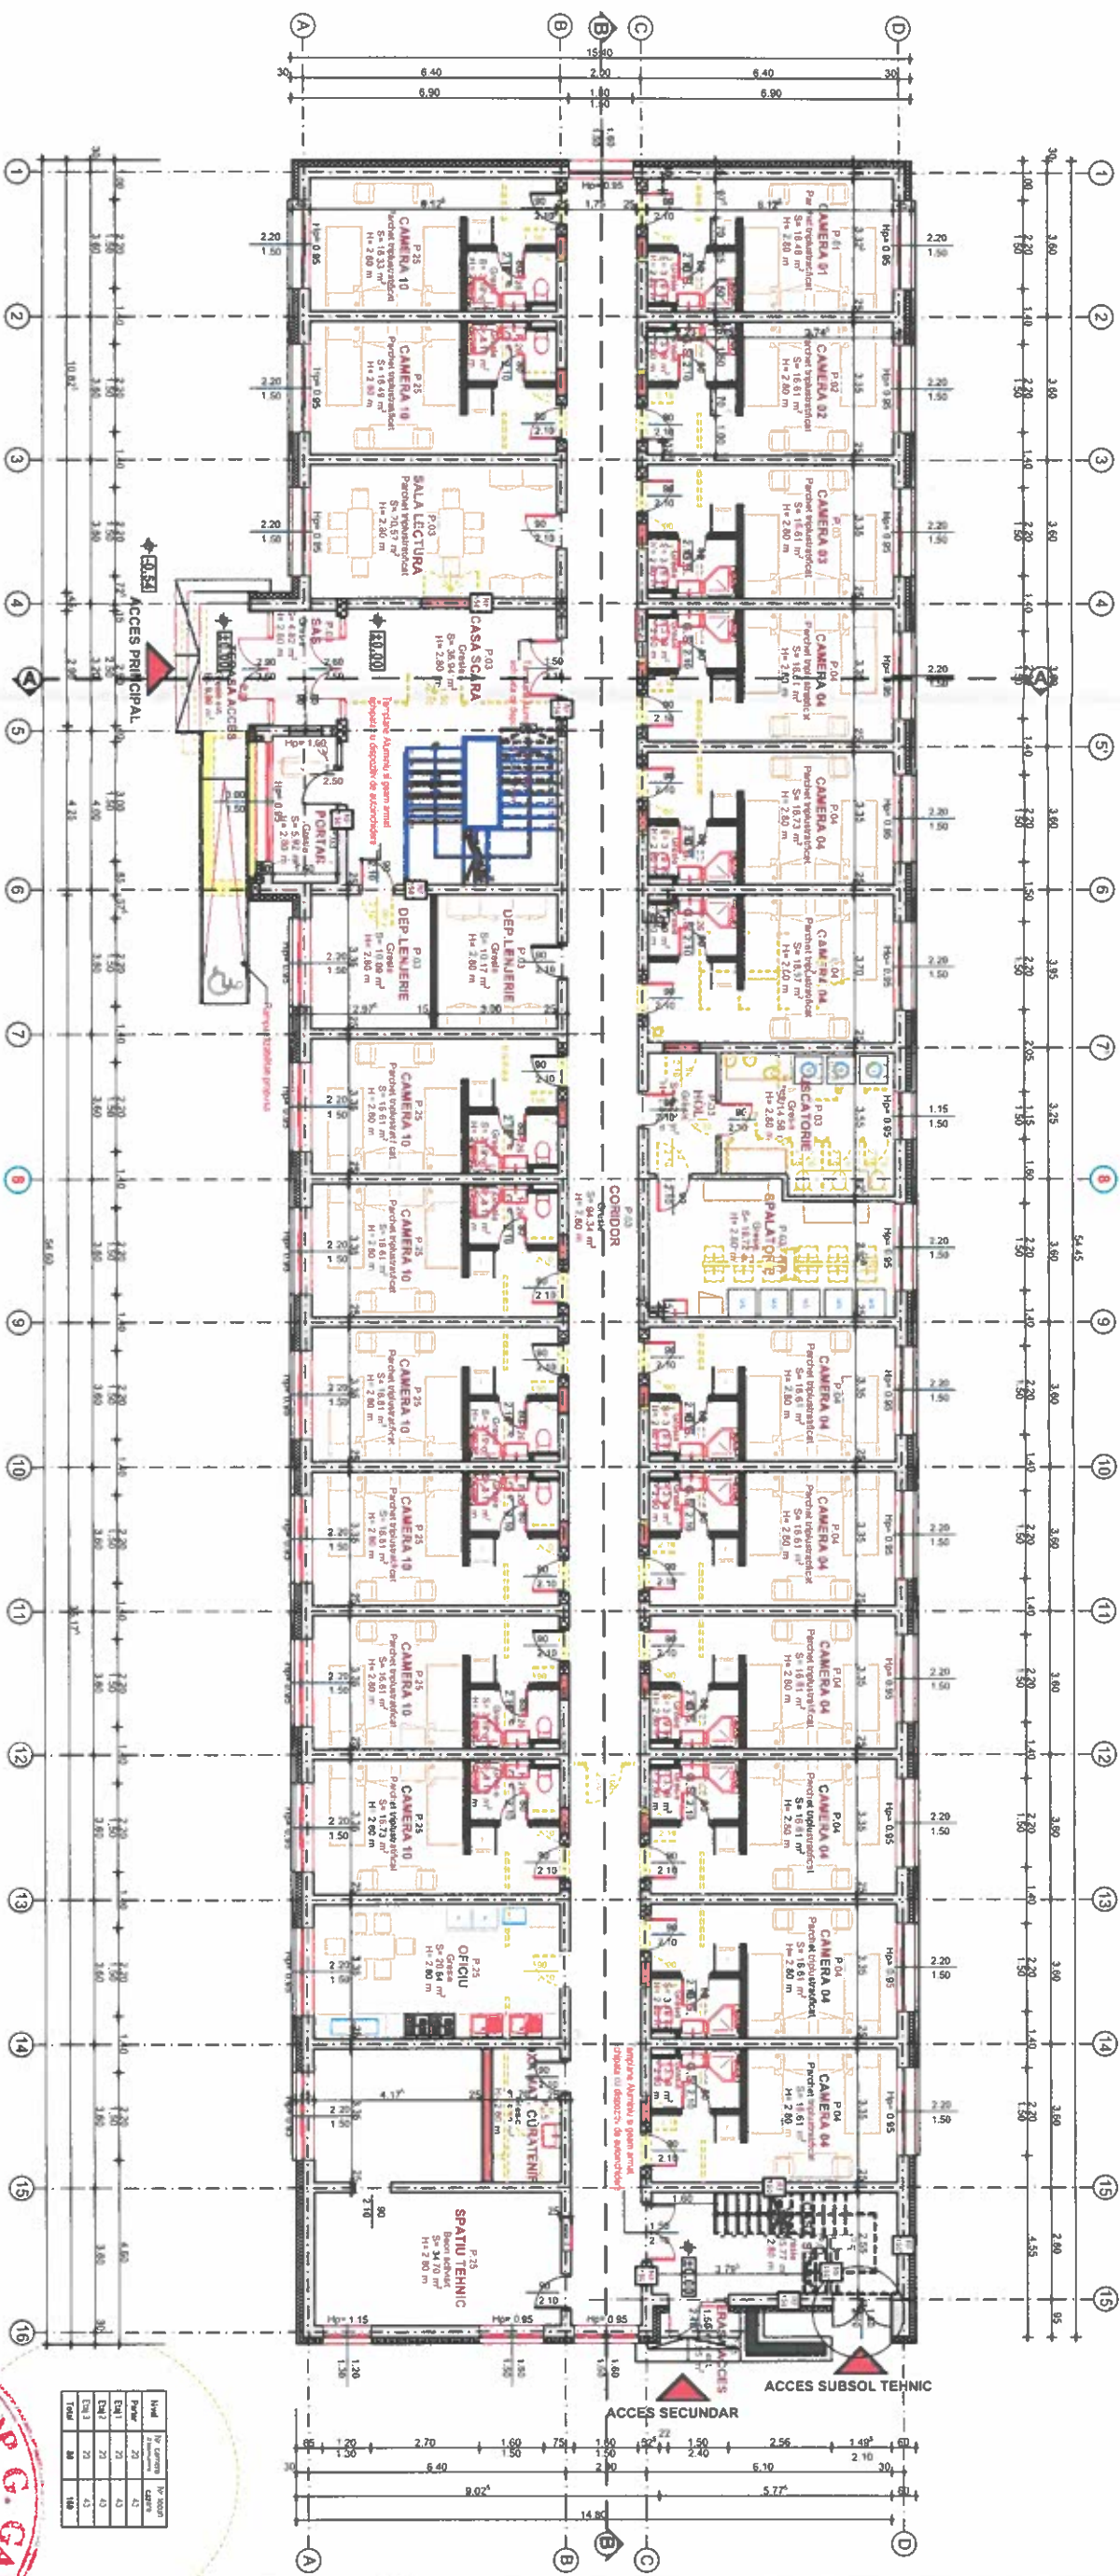





2025






PLAN ETAL 2 (Corp C7 - Camin) - releveu, Scara 1:100









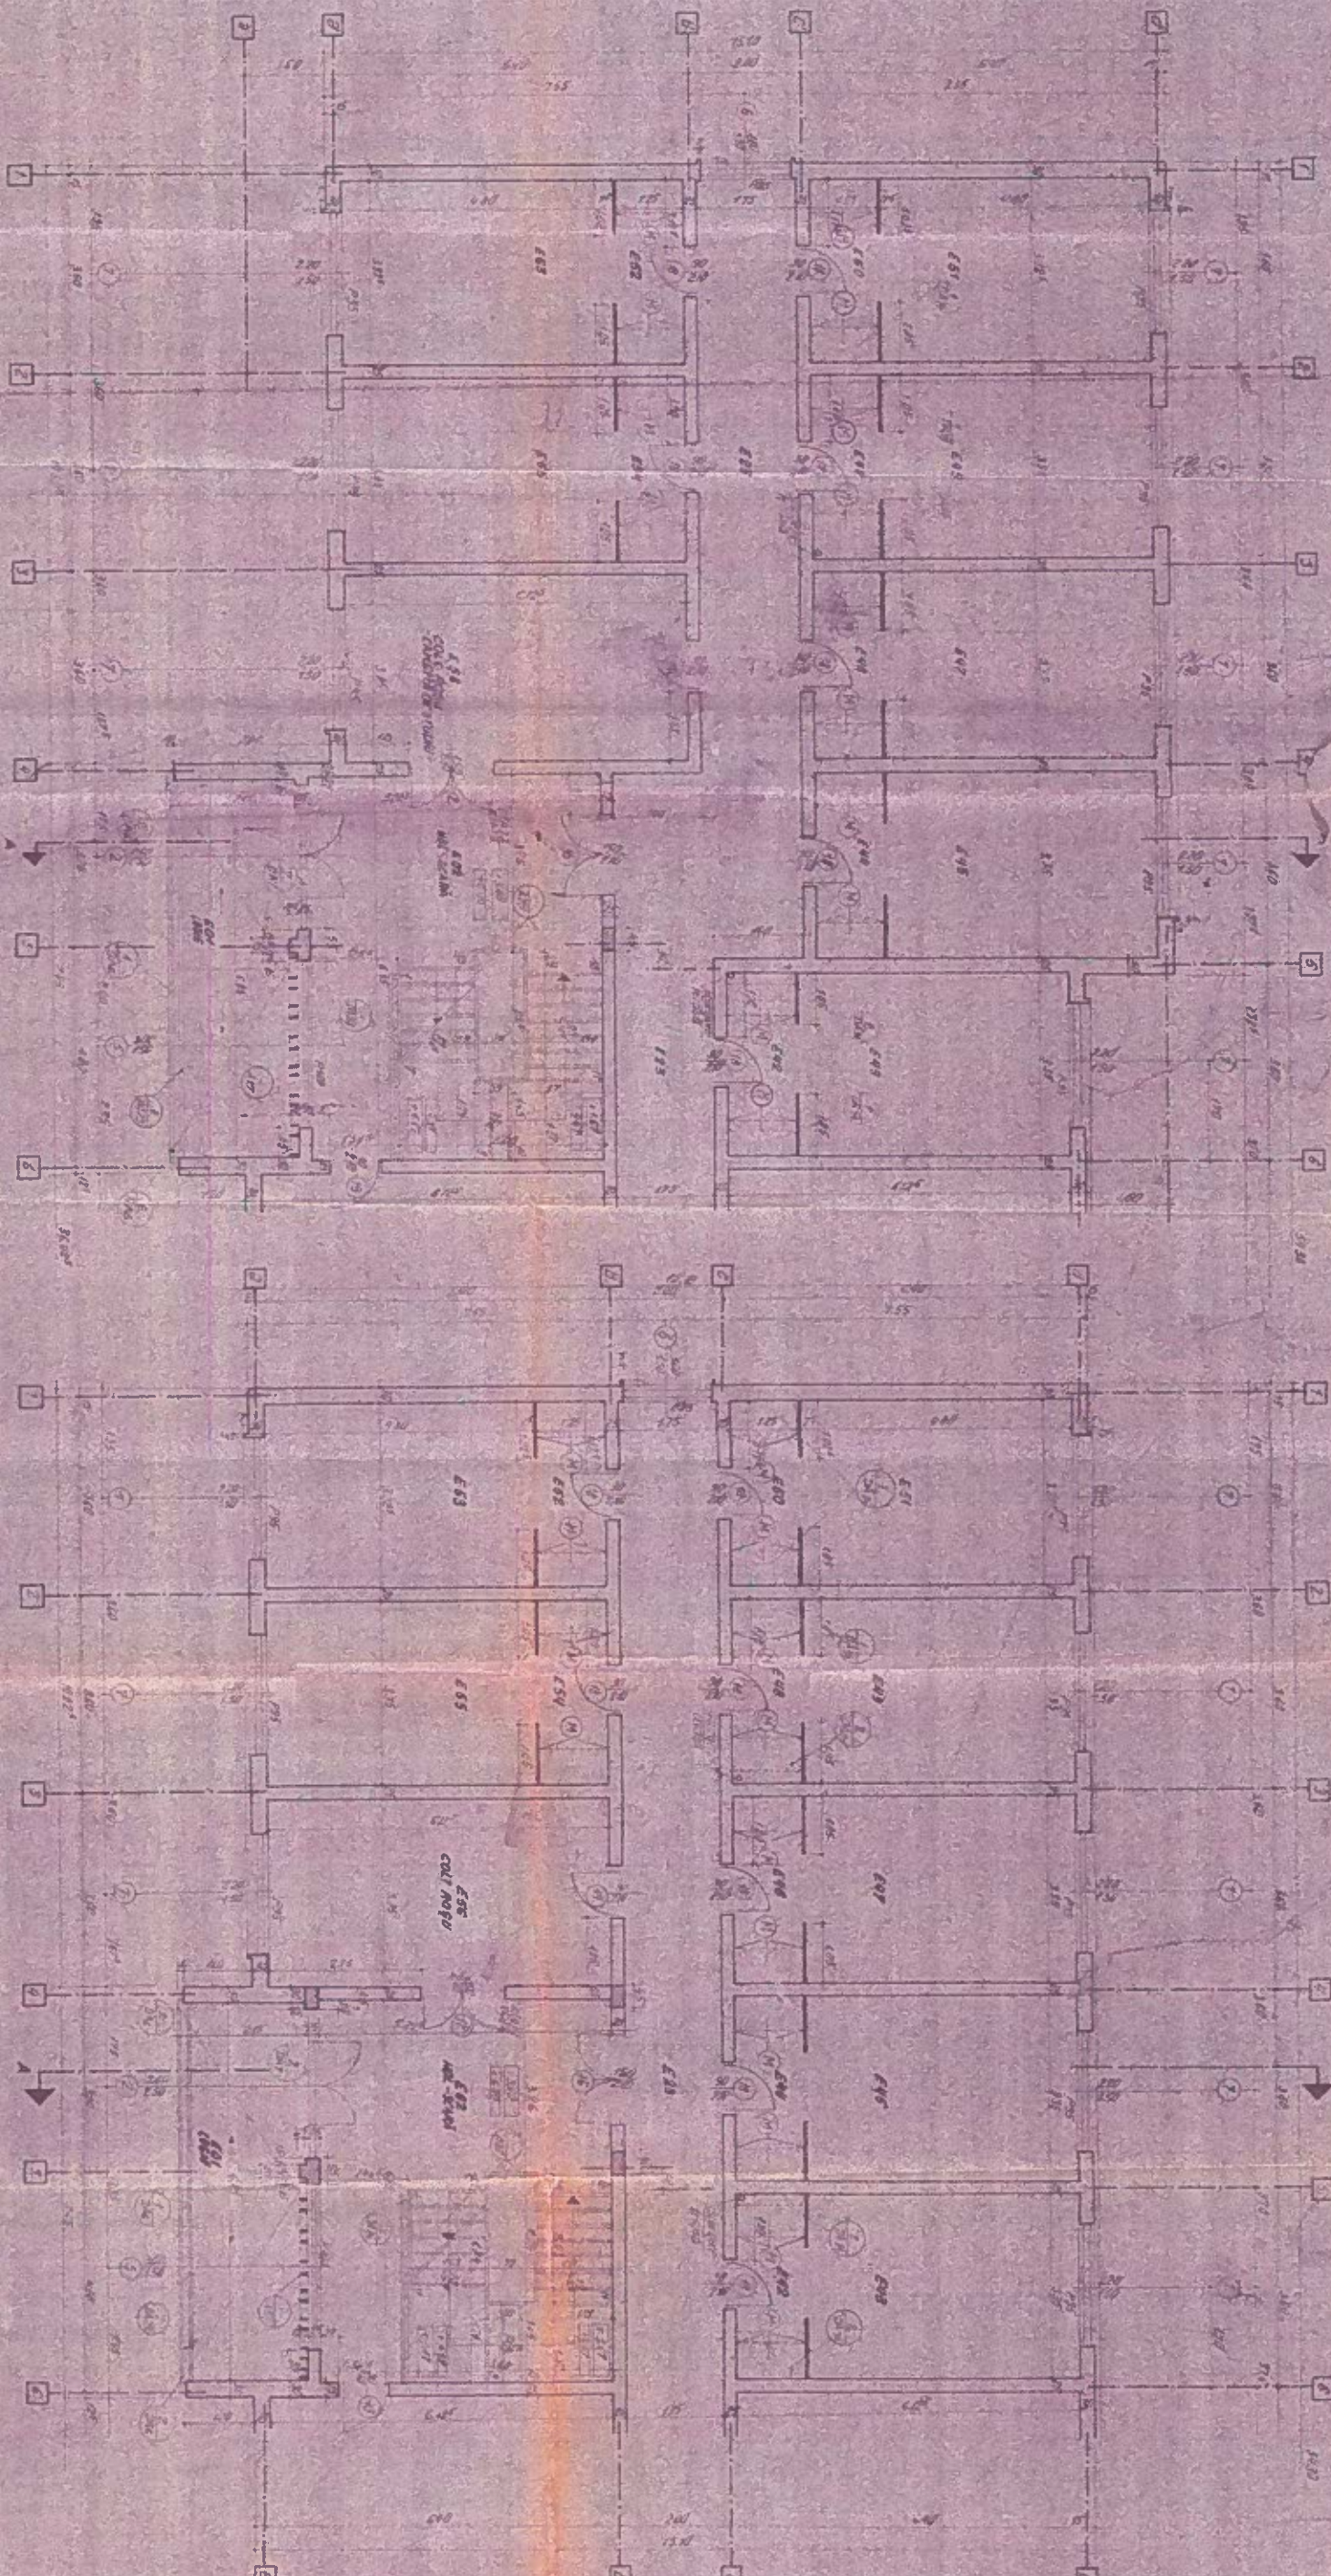










