


PLAN TOPOGRAFIC  
Scara 1:500

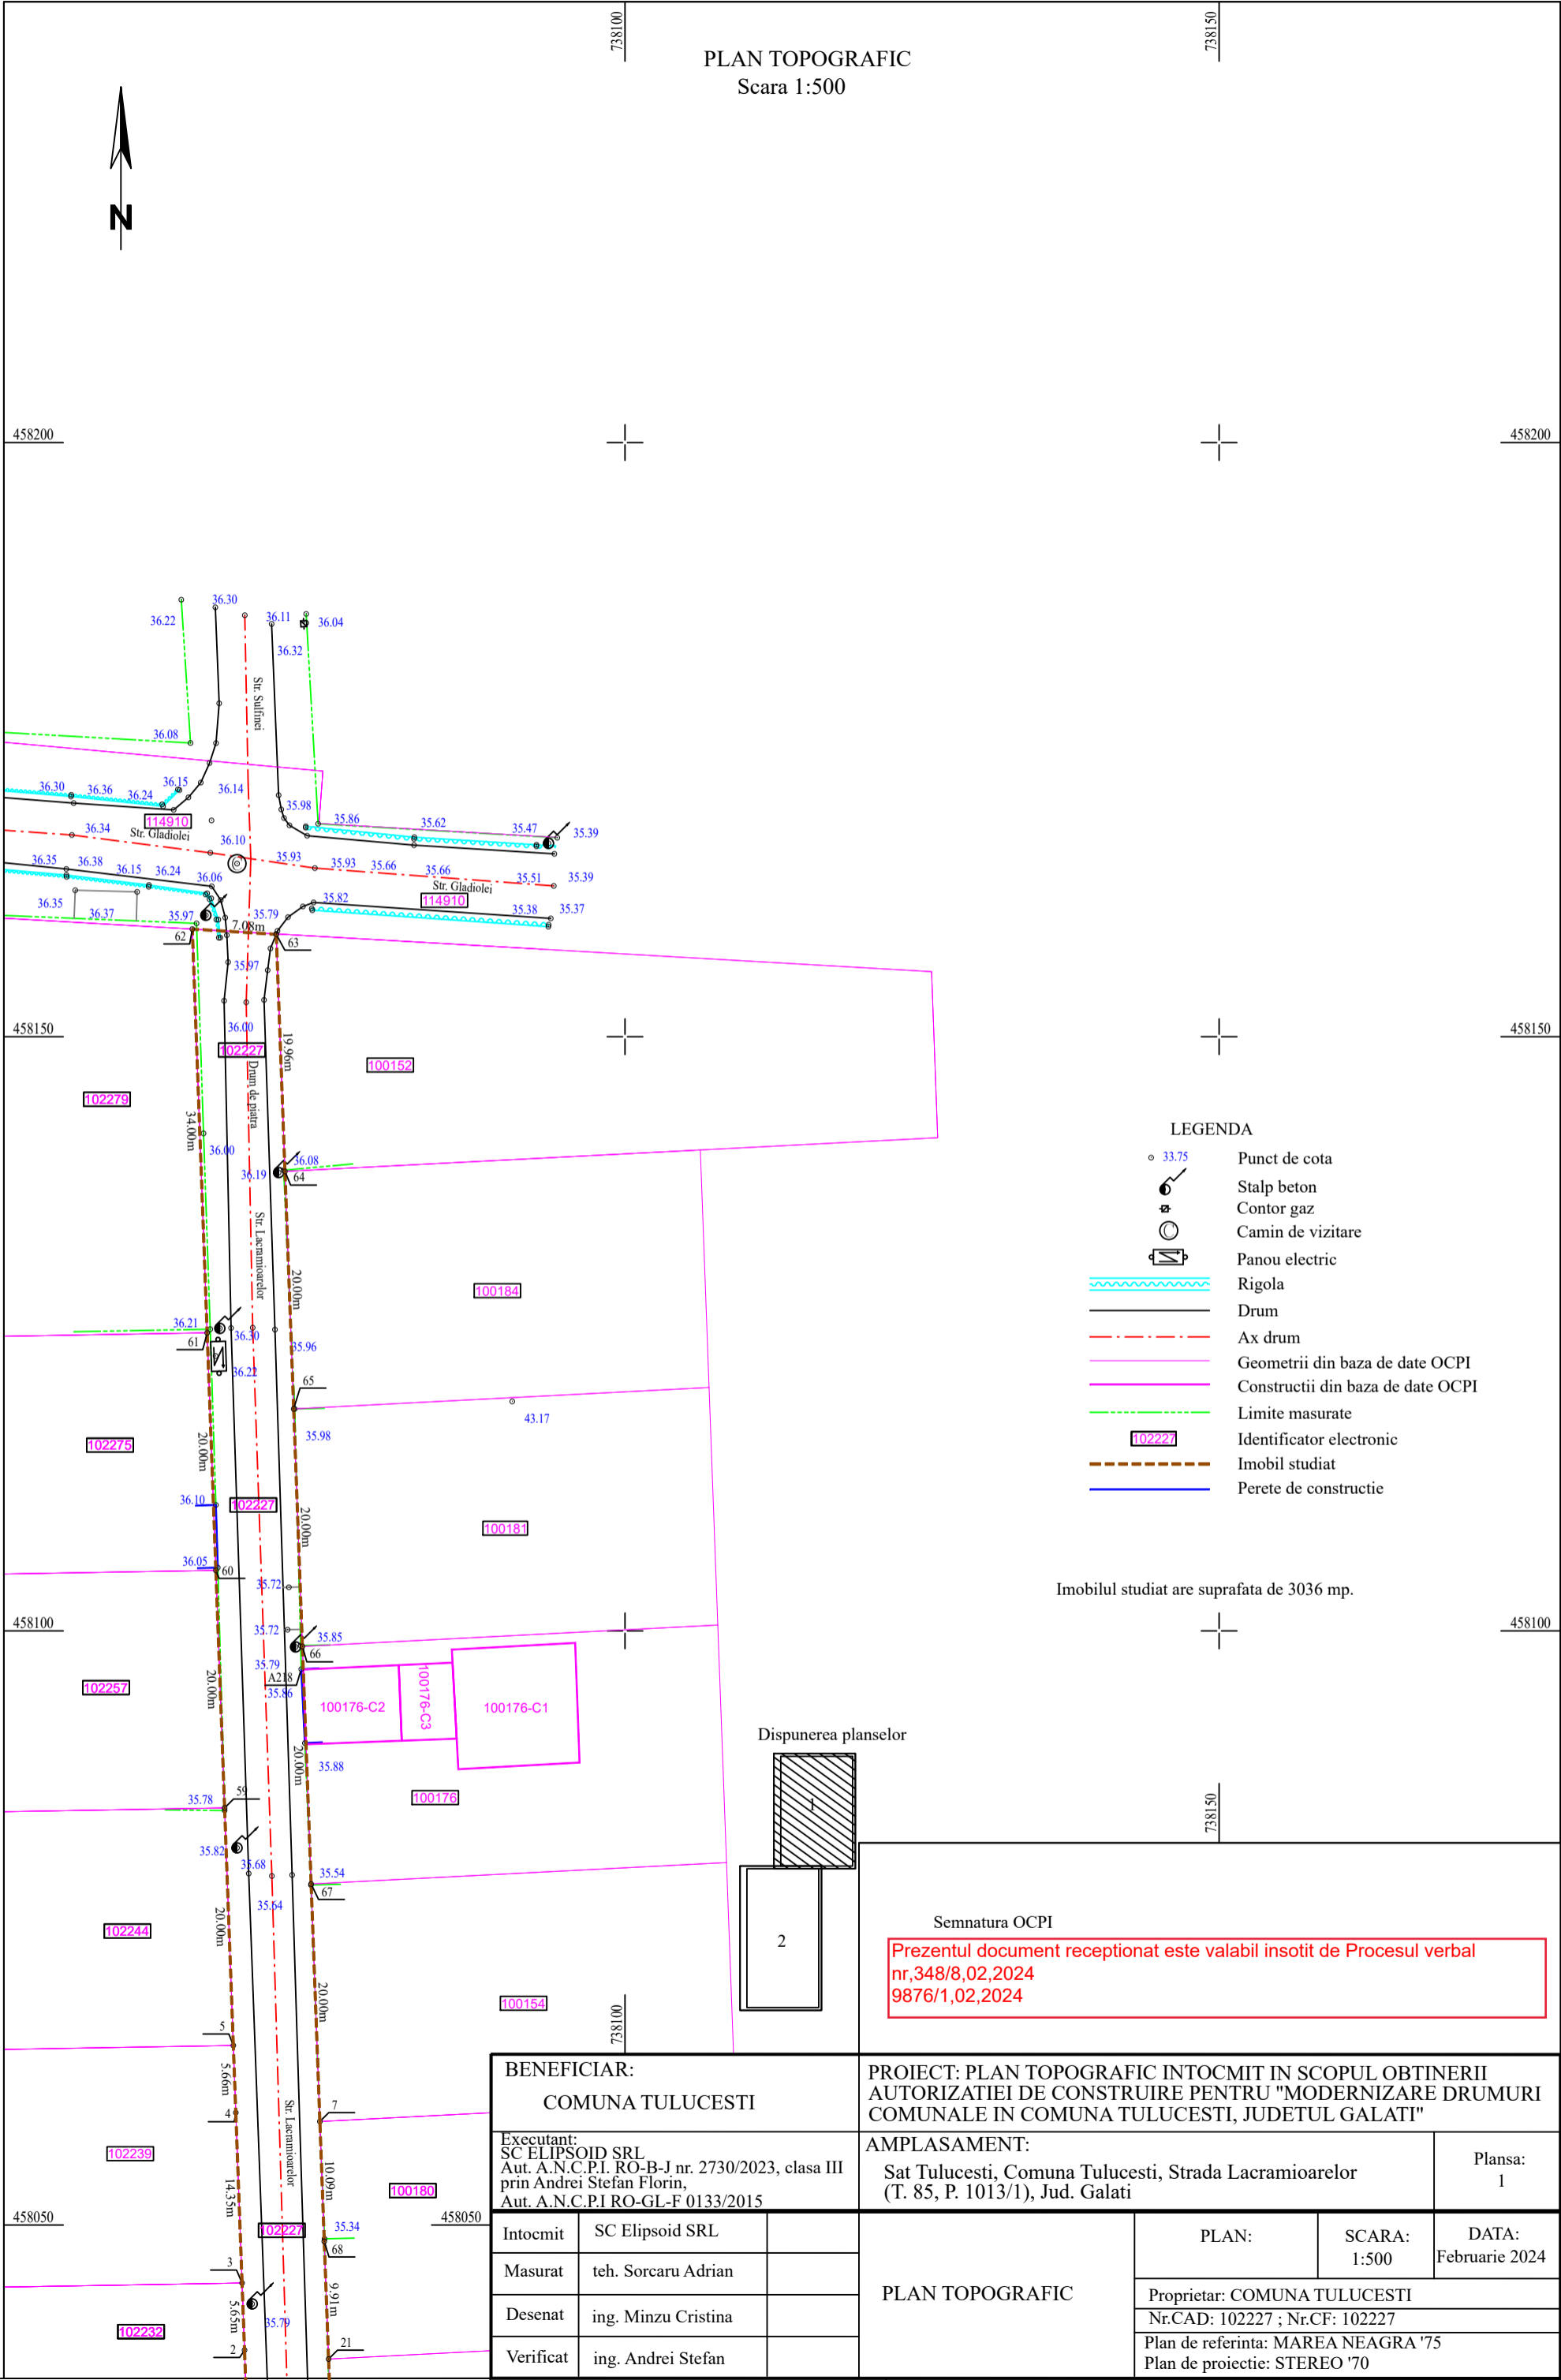

LEGENDA

- Punct de cota
- Stalp beton
- Contor gaz
- Camin de vizitare
- Panou electric
- Rigola
- Drum
- Ax drum
- Geometrii din baza de date OCPI
- Constructii din baza de date OCPI
- Limite masurate
- Identificator electronic
- Imobil studiat
- Perete de constructie

Imobilul studiat are suprafata de 3036 mp.

Dispunerea planselor

Semnatura OCPI

Prezentul document receptionat este valabil insotit de Procesul verbal  
nr,348/8,02,2024  
9876/1,02,2024

BENEFICIAR: COMUNA TULUCESTI			PROIECT: PLAN TOPOGRAFIC INTOCMIT IN SCOPUL OBTINERII AUTORIZATIEI DE CONSTRUIRE PENTRU "MODERNIZARE DRUMURI COMUNALE IN COMUNA TULUCESTI, JUDETUL GALATI"			
Executant: SC ELIPSOID SRL Aut. A.N.C.P.I. RO-B-J nr. 2730/2023, clasa III prin Andrei Stefan Florin, Aut. A.N.C.P.I RO-GL-F 0133/2015			AMPLASAMENT:  Sat Tulucesti, Comuna Tulucesti, Strada Lacramioarelor (T. 85, P. 1013/1), Jud. Galati			Plansa: 1
Intocmit	SC Elipsoid SRL		PLAN TOPOGRAFIC	PLAN:	SCARA: 1:500	DATA: Februarie 2024
Masurat	teh. Sorcaru Adrian			Proprietar: COMUNA TULUCESTI		
Desenat	ing. Minzu Cristina			Nr.CAD: 102227 ; Nr.CF: 102227		
Verificat	ing. Andrei Stefan			Plan de referinta: MAREA NEAGRA '75		
				Plan de proiectie: STEREO '70		

